
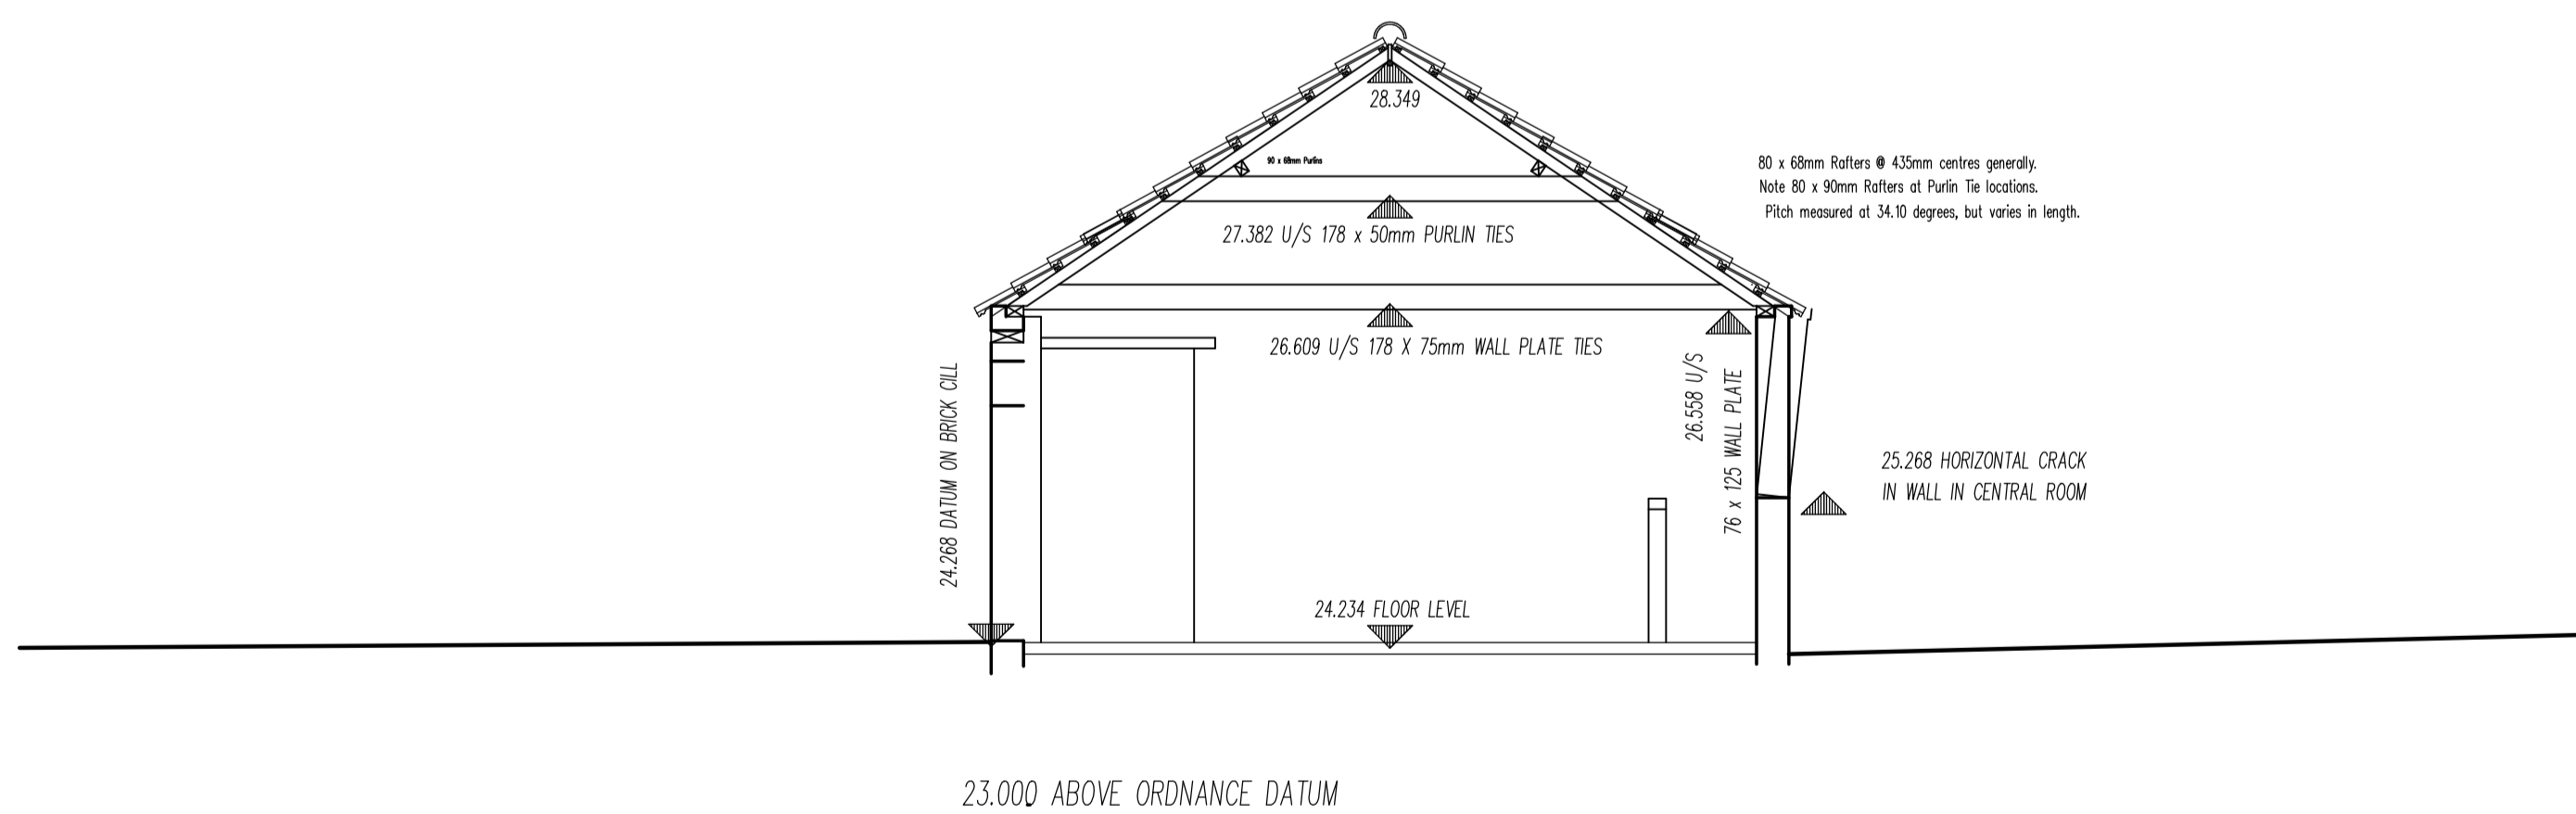
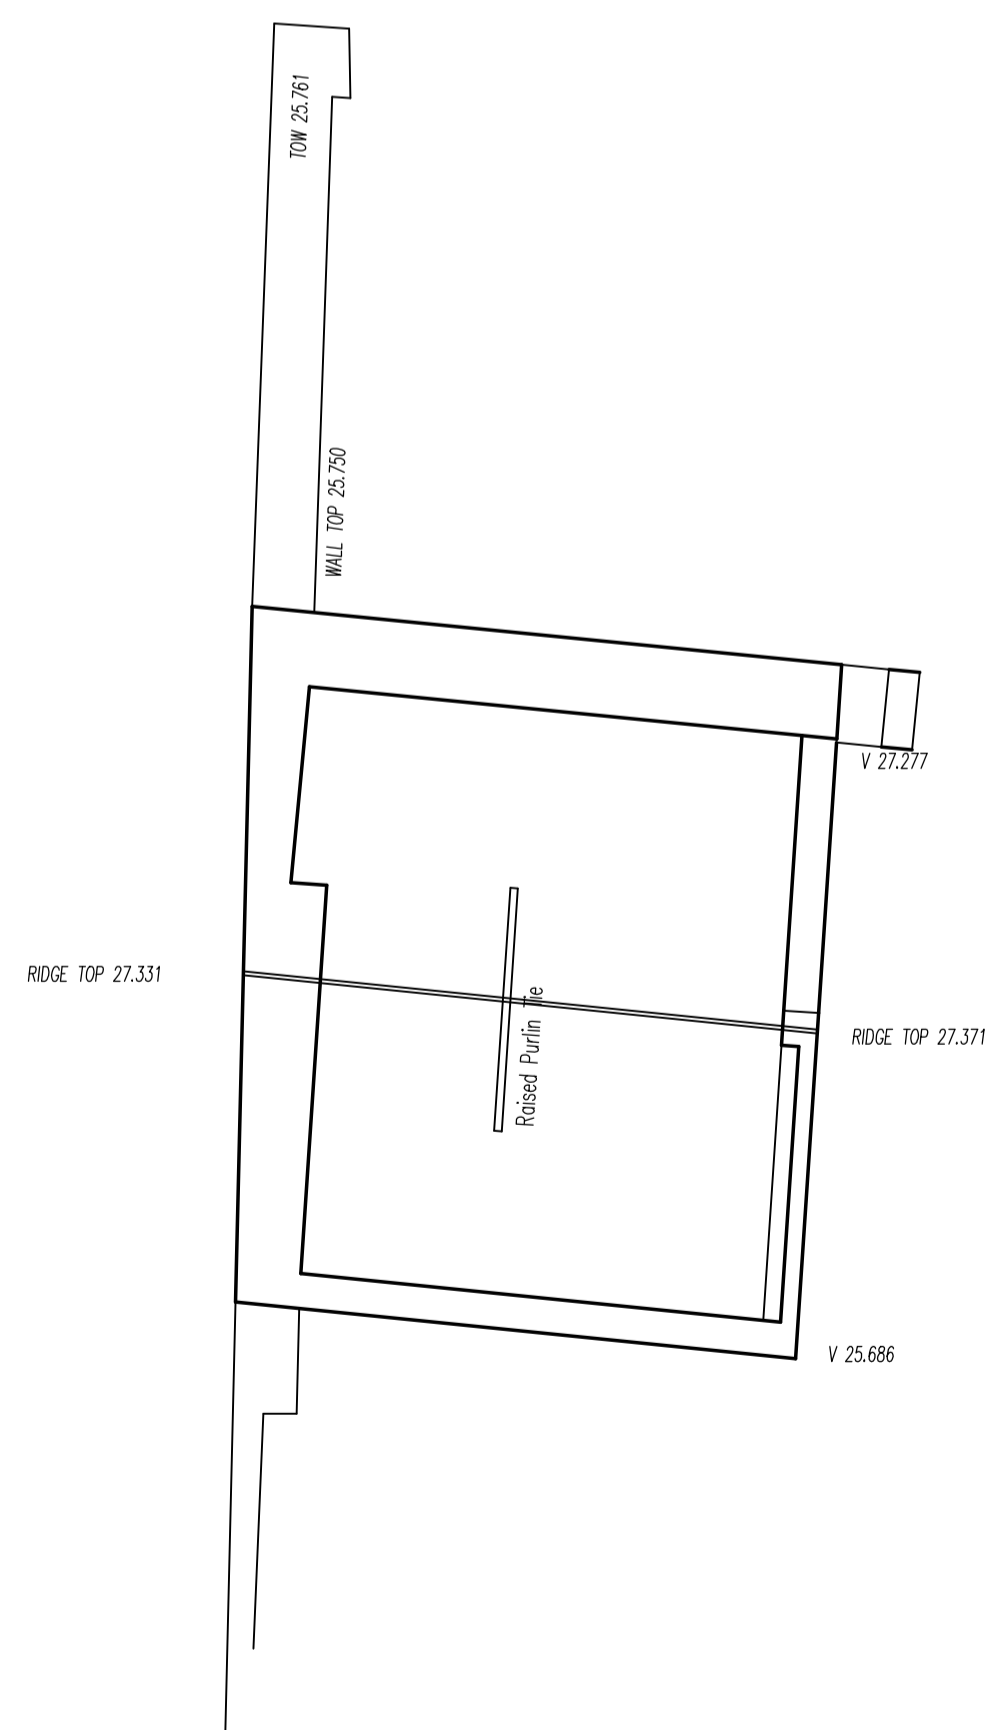


Key

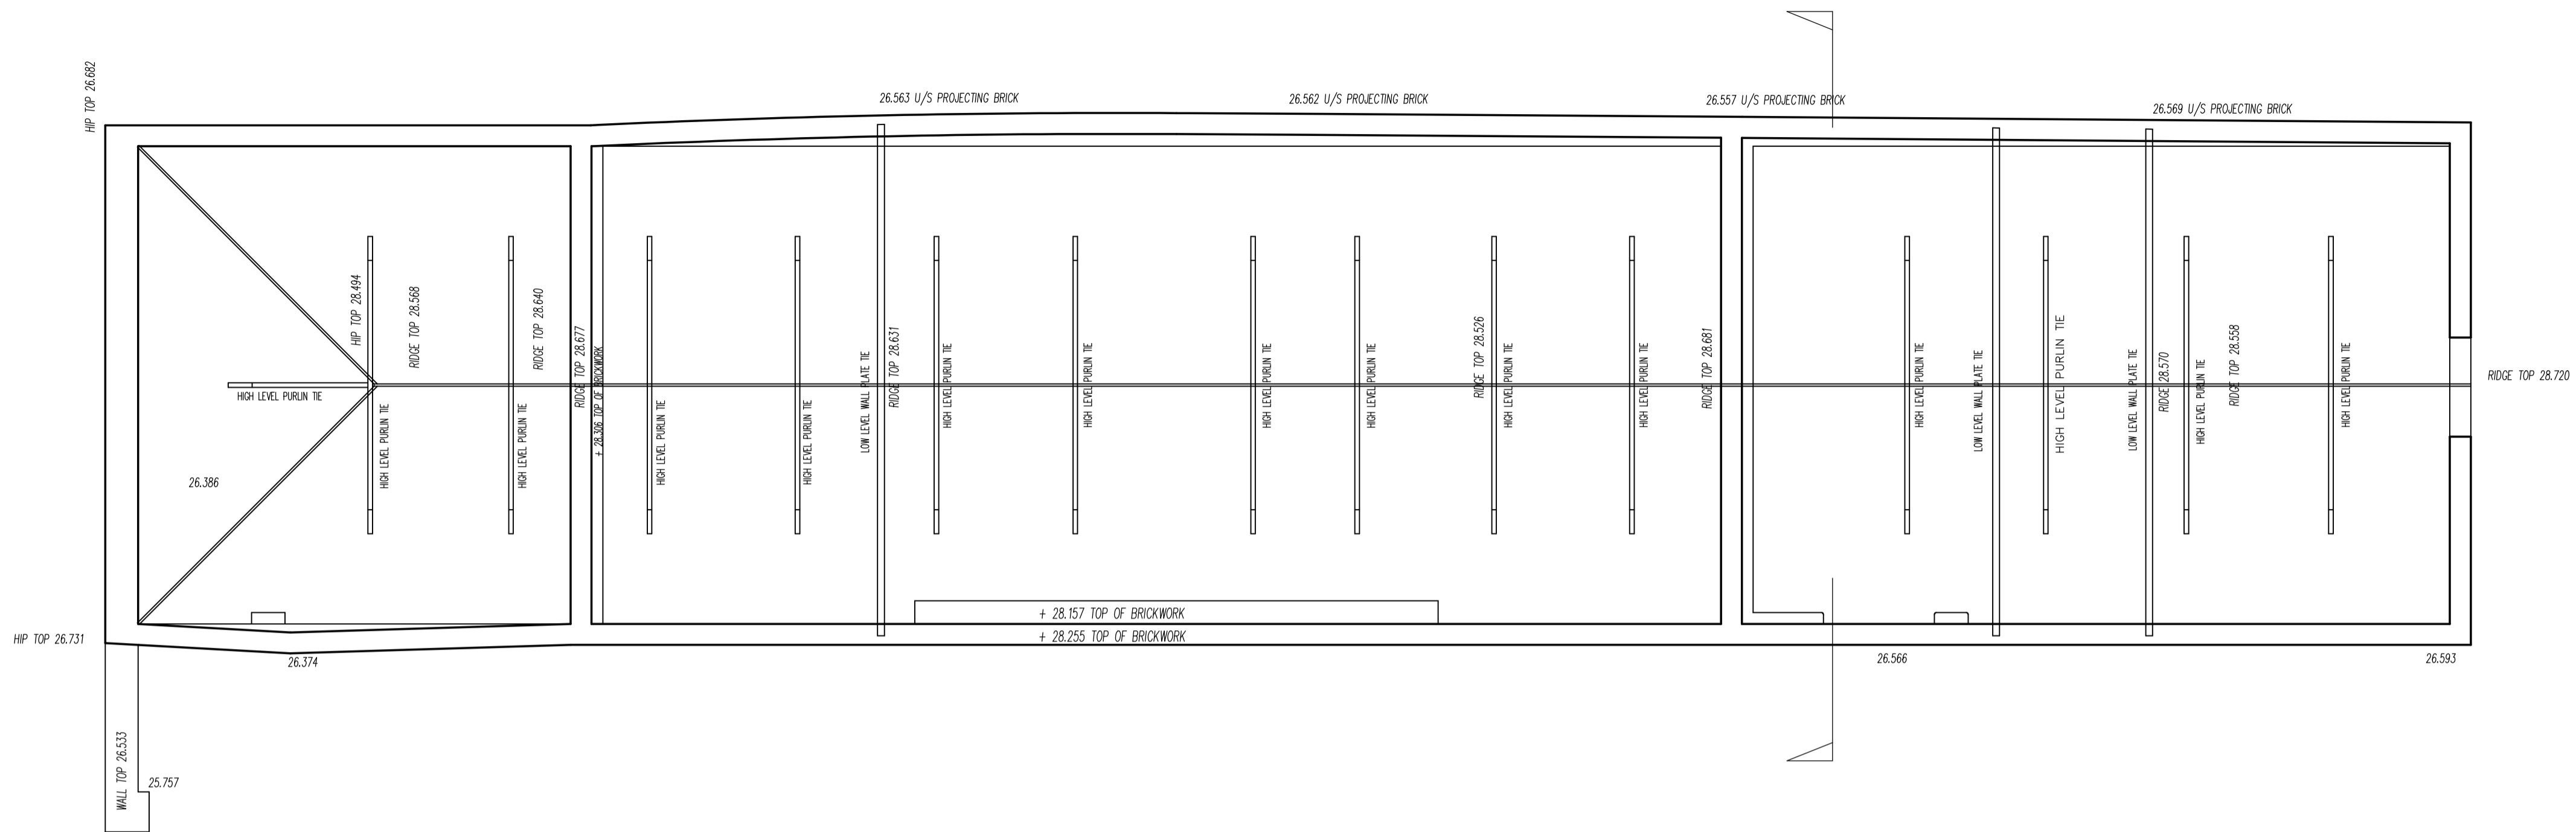

**Lincolnshire Surveys**  
 John K Rowan ABEng  
 Vale Cottage Colston Lane Tealby  
 Market Rasen Lincolnshire LN8 3XN  
 Telephone: - 01673 838464  
 Mobile: - 07940 030 635  
 Michael R Starnmore MCIAT  
 Troika Middlesykes Lane Grimoldby  
 Louth Lincolnshire LN11 8TE  
 Telephone: - 01507 327428  
 Mobile: - 07940 579 828

Project

Client

Title

BARN SURVEY  
 Roof Plan & Section

Surveyor	M.R.S.	Office	Grimoldby
DATE	FEBRUARY 08	DRAWN BY	M.R. Starnmore
SCALE	1:50	STATUS	
CONTRACT NUMBER	08001	REVISION	
DRAWING NUMBER	BS02		