




LOWER GROUND FLOOR PLAN

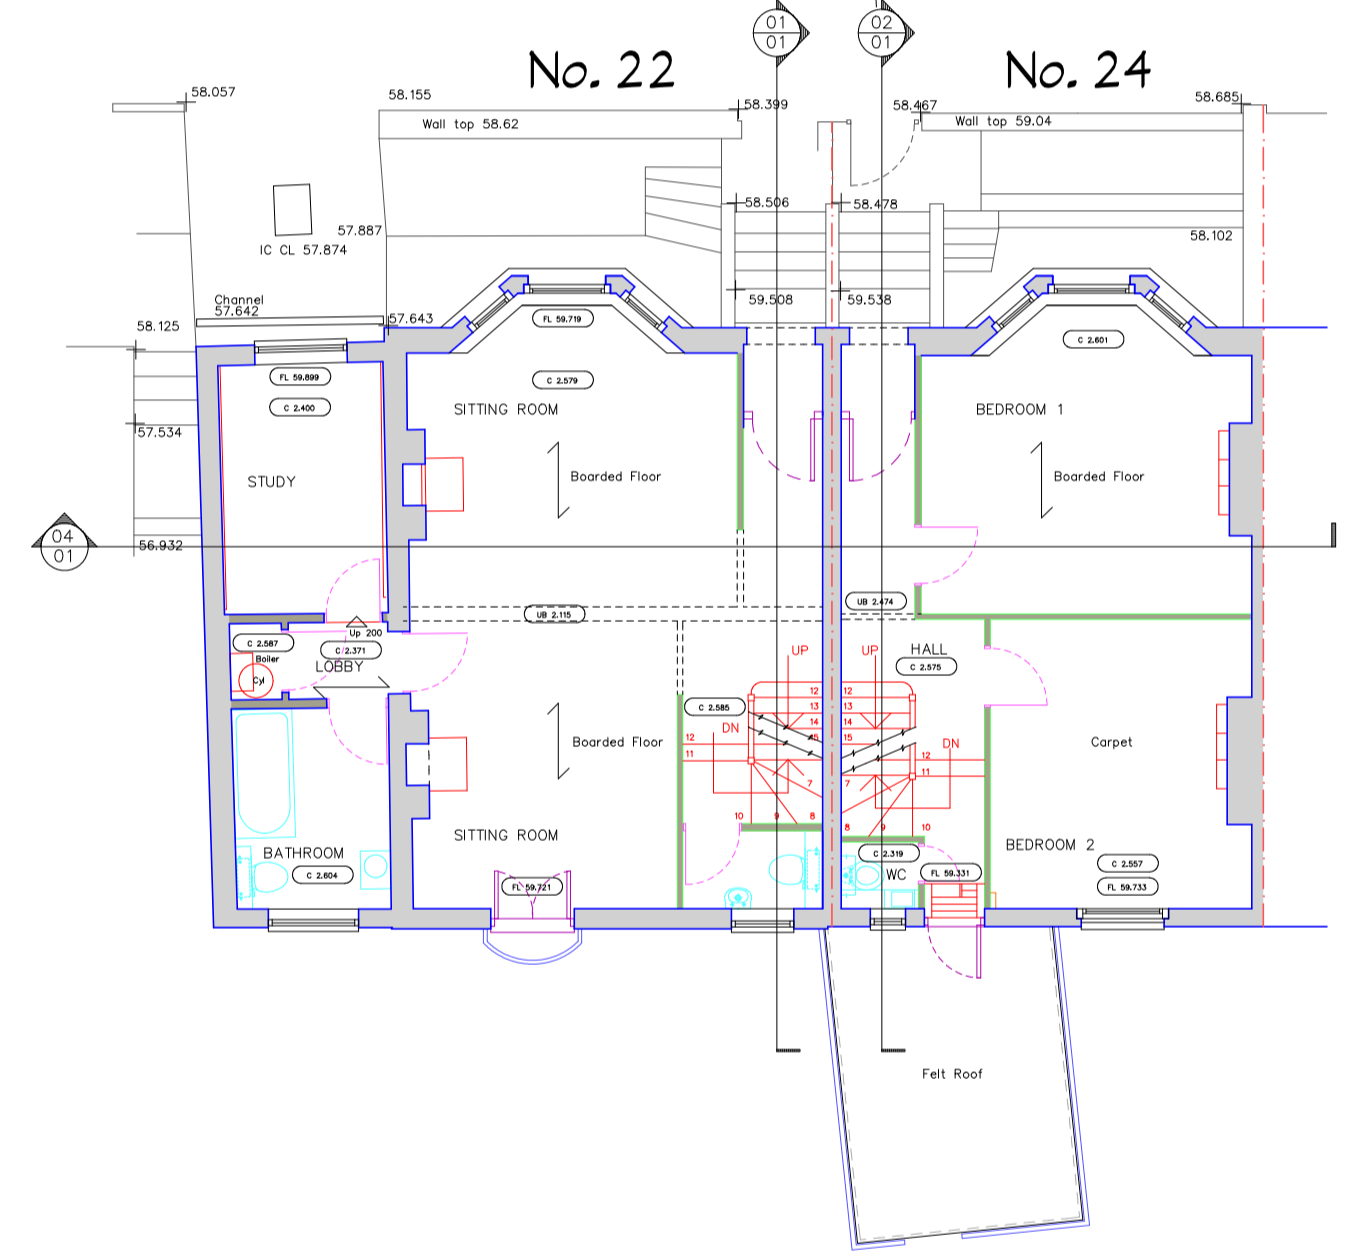

GROUND FLOOR PLAN

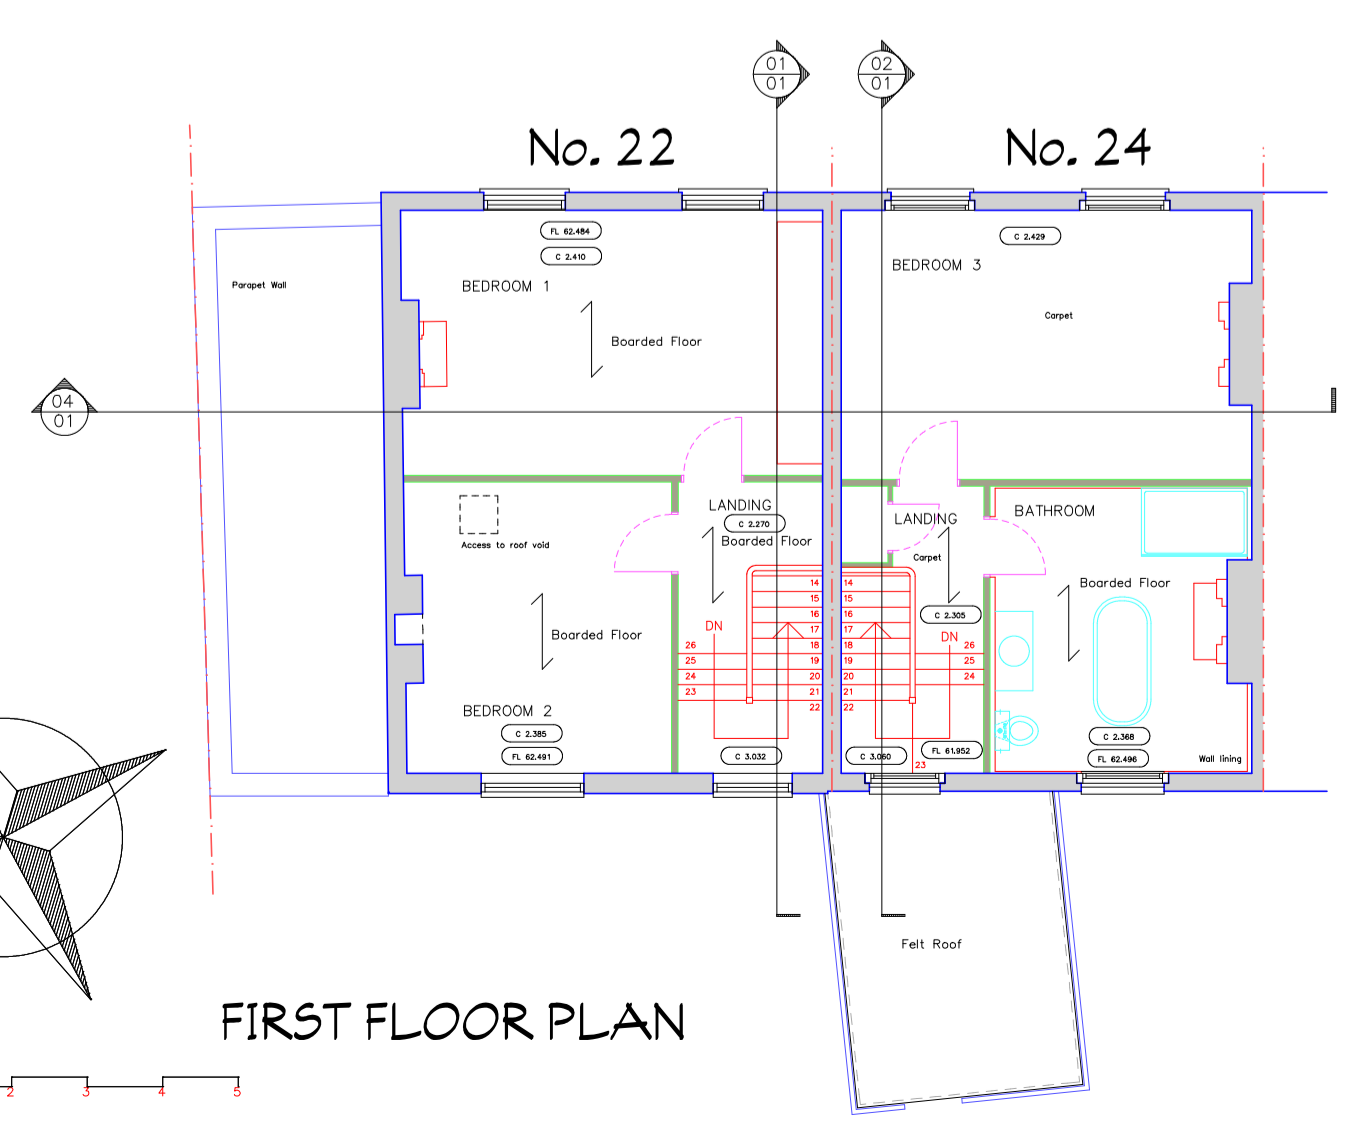


FIRST FLOOR PLAN

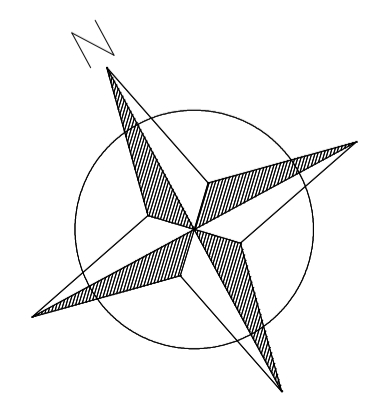


FRONT ELEVATION (North East)




REAR ELEVATION (South West)

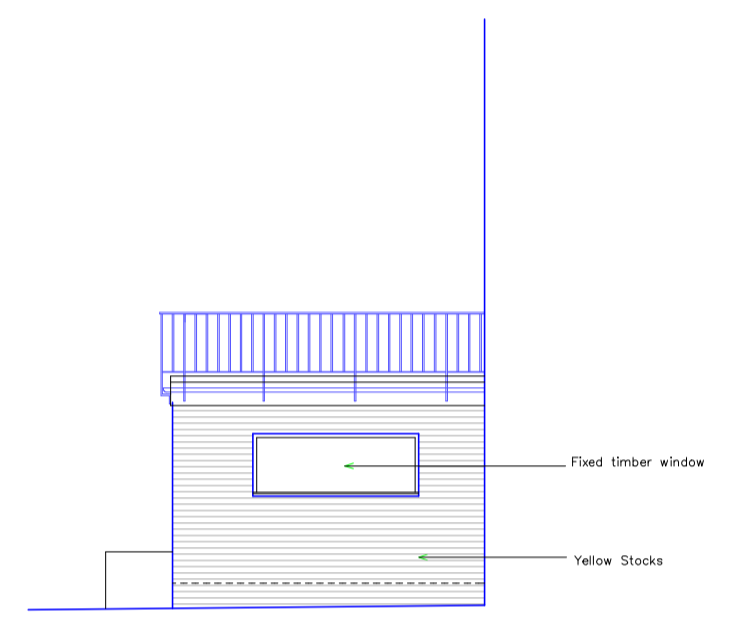


SIDE ELEVATION (South East)

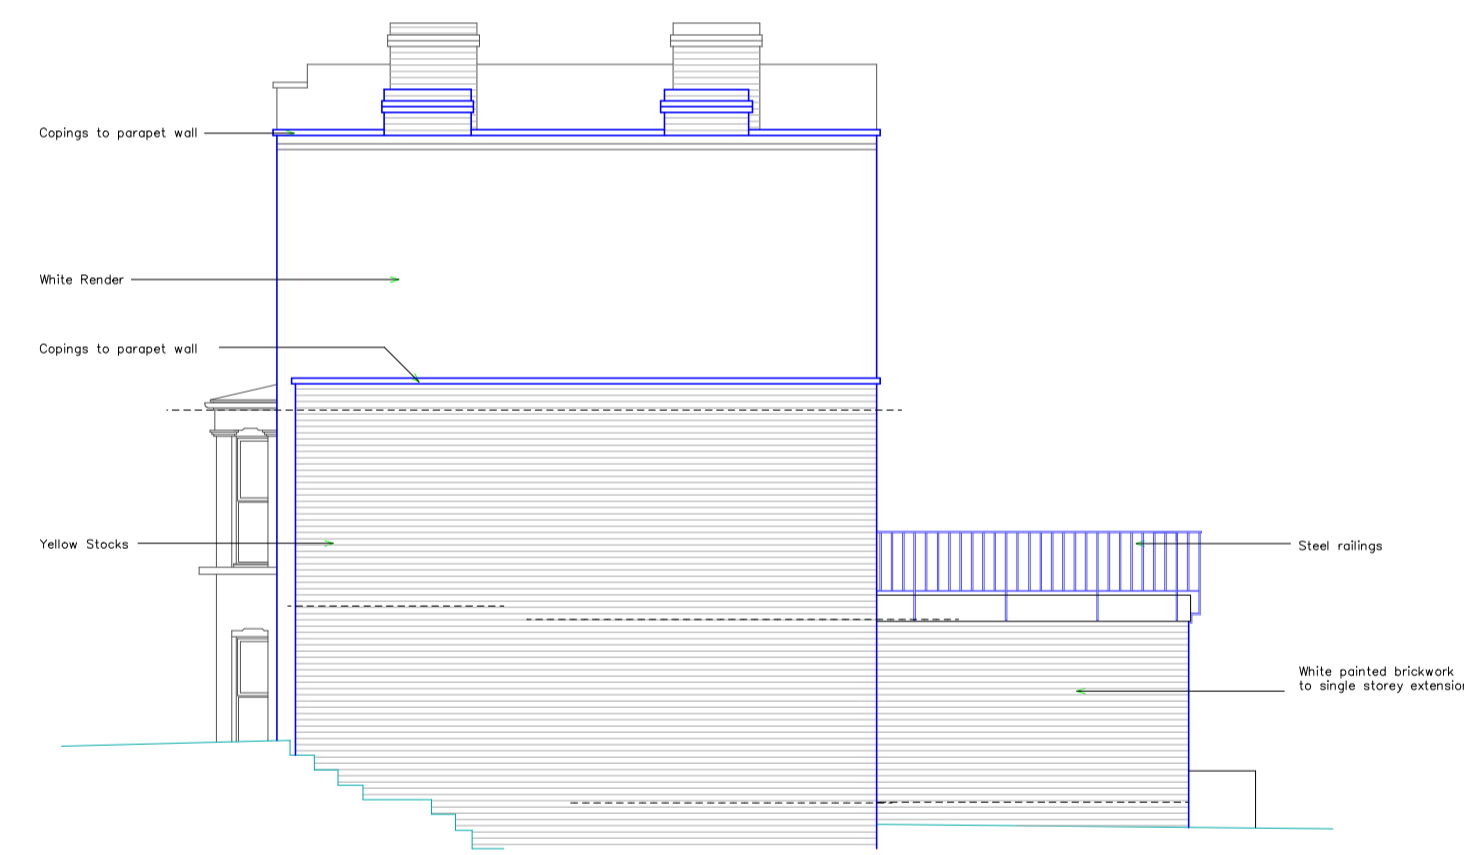


SIDE ELEVATION (North West)

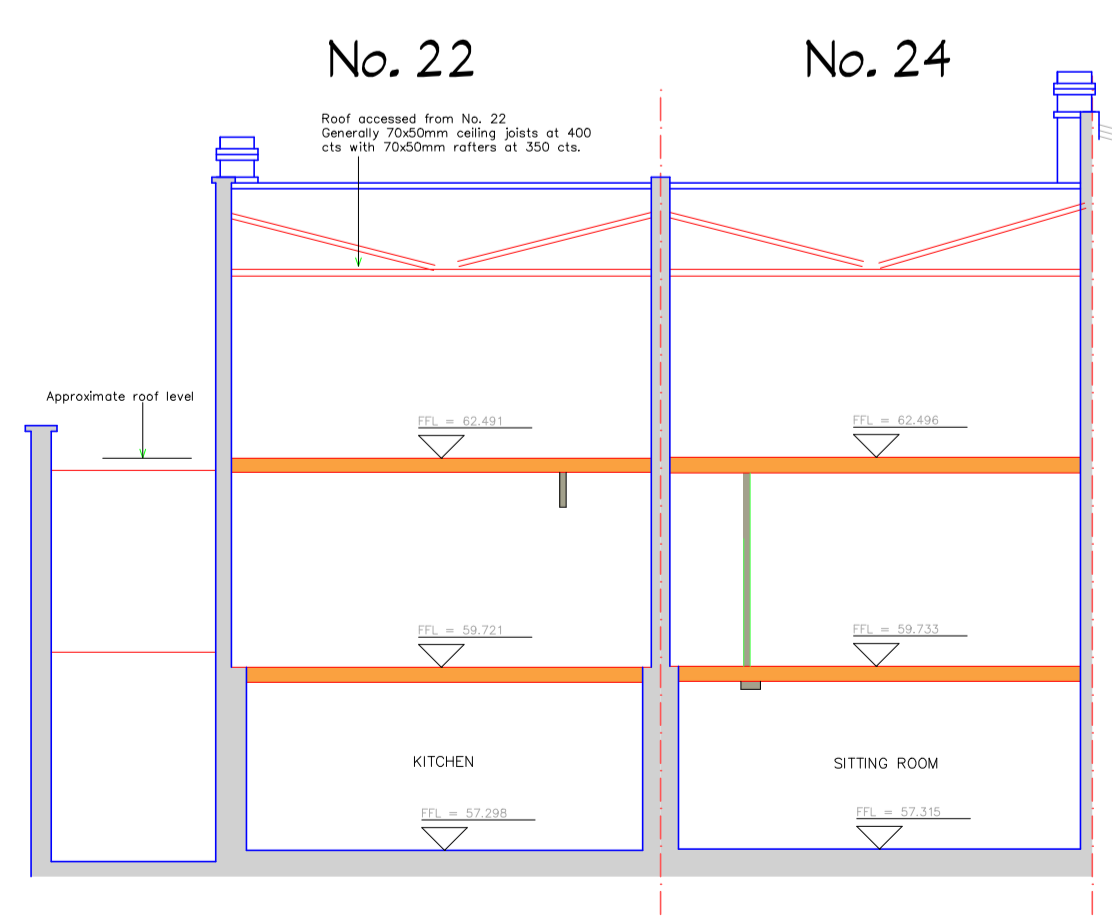


SECTION 04

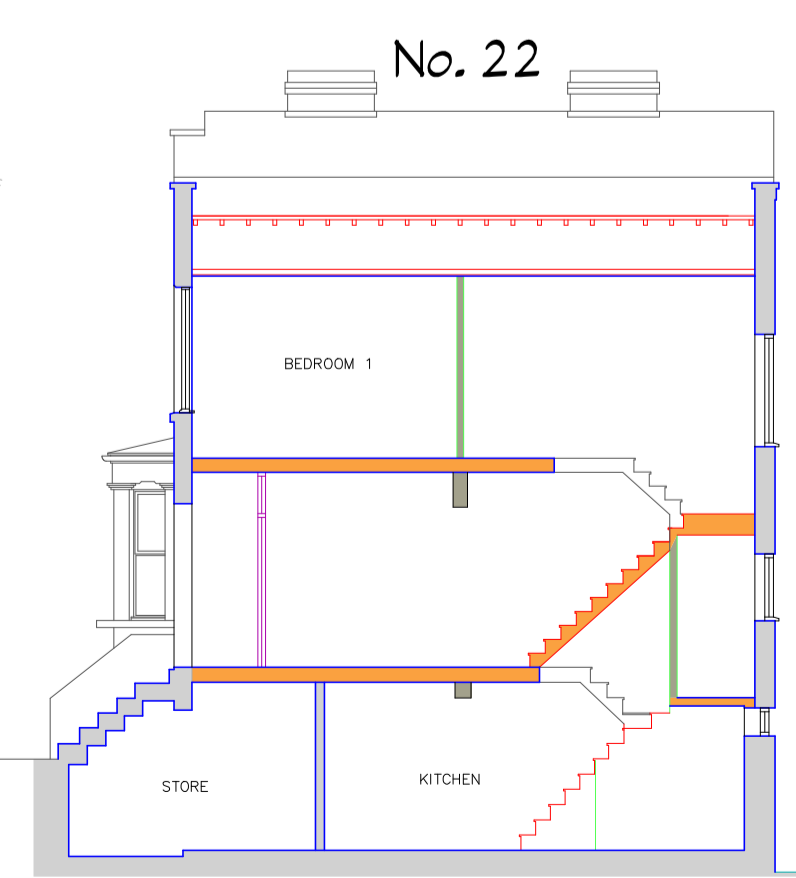

SECTION 01

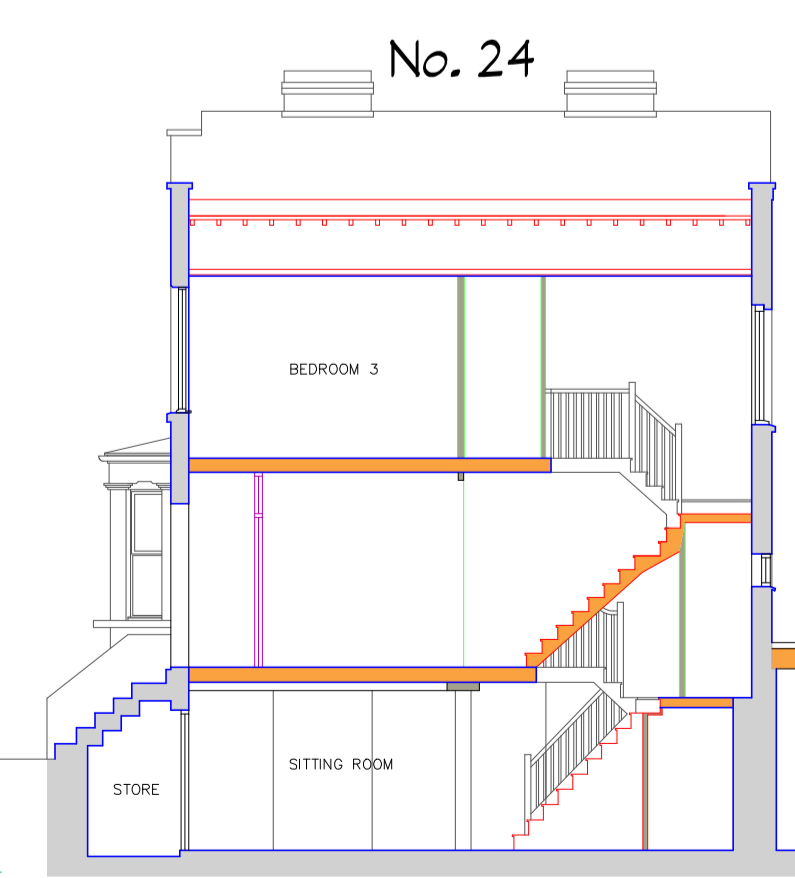

SECTION 02

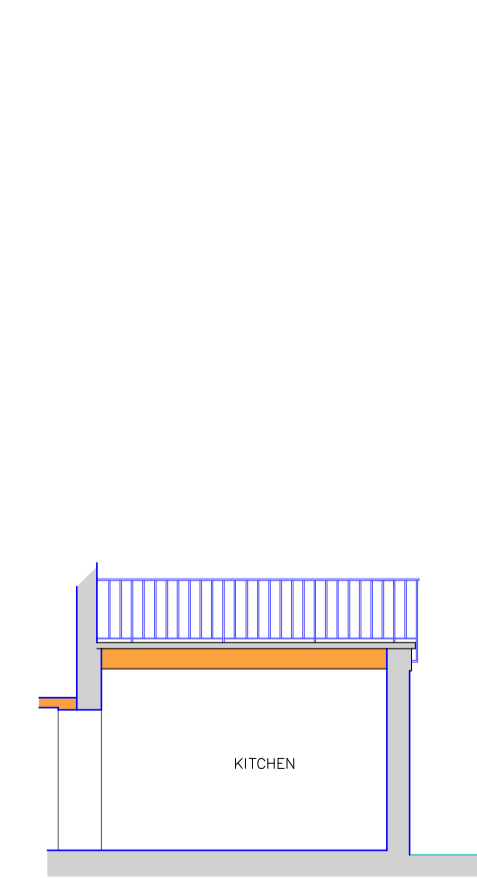

SECTION 03

Key

Lincolnshire Surveys
 John K Rowan ACABE
 Vale Cottage Caistor Lane Tealby
 Market Rasen Lincolnshire LN8 3XN
 Telephone: - 01673 838464
 Mobile: - 07940 030 635

Project: **SAMPLE**

Client: _____

Client: _____

Title: **Survey Drawing**

Surveyor: JKR	Client Ref: _____
DATE: December 2016	DRAWN BY: JK Rowan
SCALE: 1:100 @A1	STATUS: _____
CONTRACT NUMBER: 16093	DRAWING NUMBER: 01
REVISION: _____	REVISION: _____

ORIGINAL PAPER SIZE A1
 Please quote Contract No., Drawing No. & Revision in all Correspondence