


**Key**



**Lincolnshire Surveys**  
 John K Rowan ABEng  
 Vale Cottage Galster Lane Tealby  
 Market Rasen Lincolnshire LN8 3XN  
 Telephone: - 01673 838464  
 Mobile: - 07940 030 635  
 Michael R Starnmore MCIAT  
 Troika Middlesykes Lane Grimoldby  
 Louth Lincolnshire LN11 8TE  
 Telephone: - 01507 327428  
 Mobile: - 07940 579 828

Project  
 Client  
 Title  
**BARN SURVEY**  
 Floor Plans

Surveyor	<i>M.R.S.</i>	Office	<i>Grimoldby</i>
DATE	FEBRUARY 08	DRAWN BY	<i>M.R. Starnmore</i>
SCALE	1:50	STATUS	
CONTRACT NUMBER	08001	REVISION	
DRAWING NUMBER	BS01		