



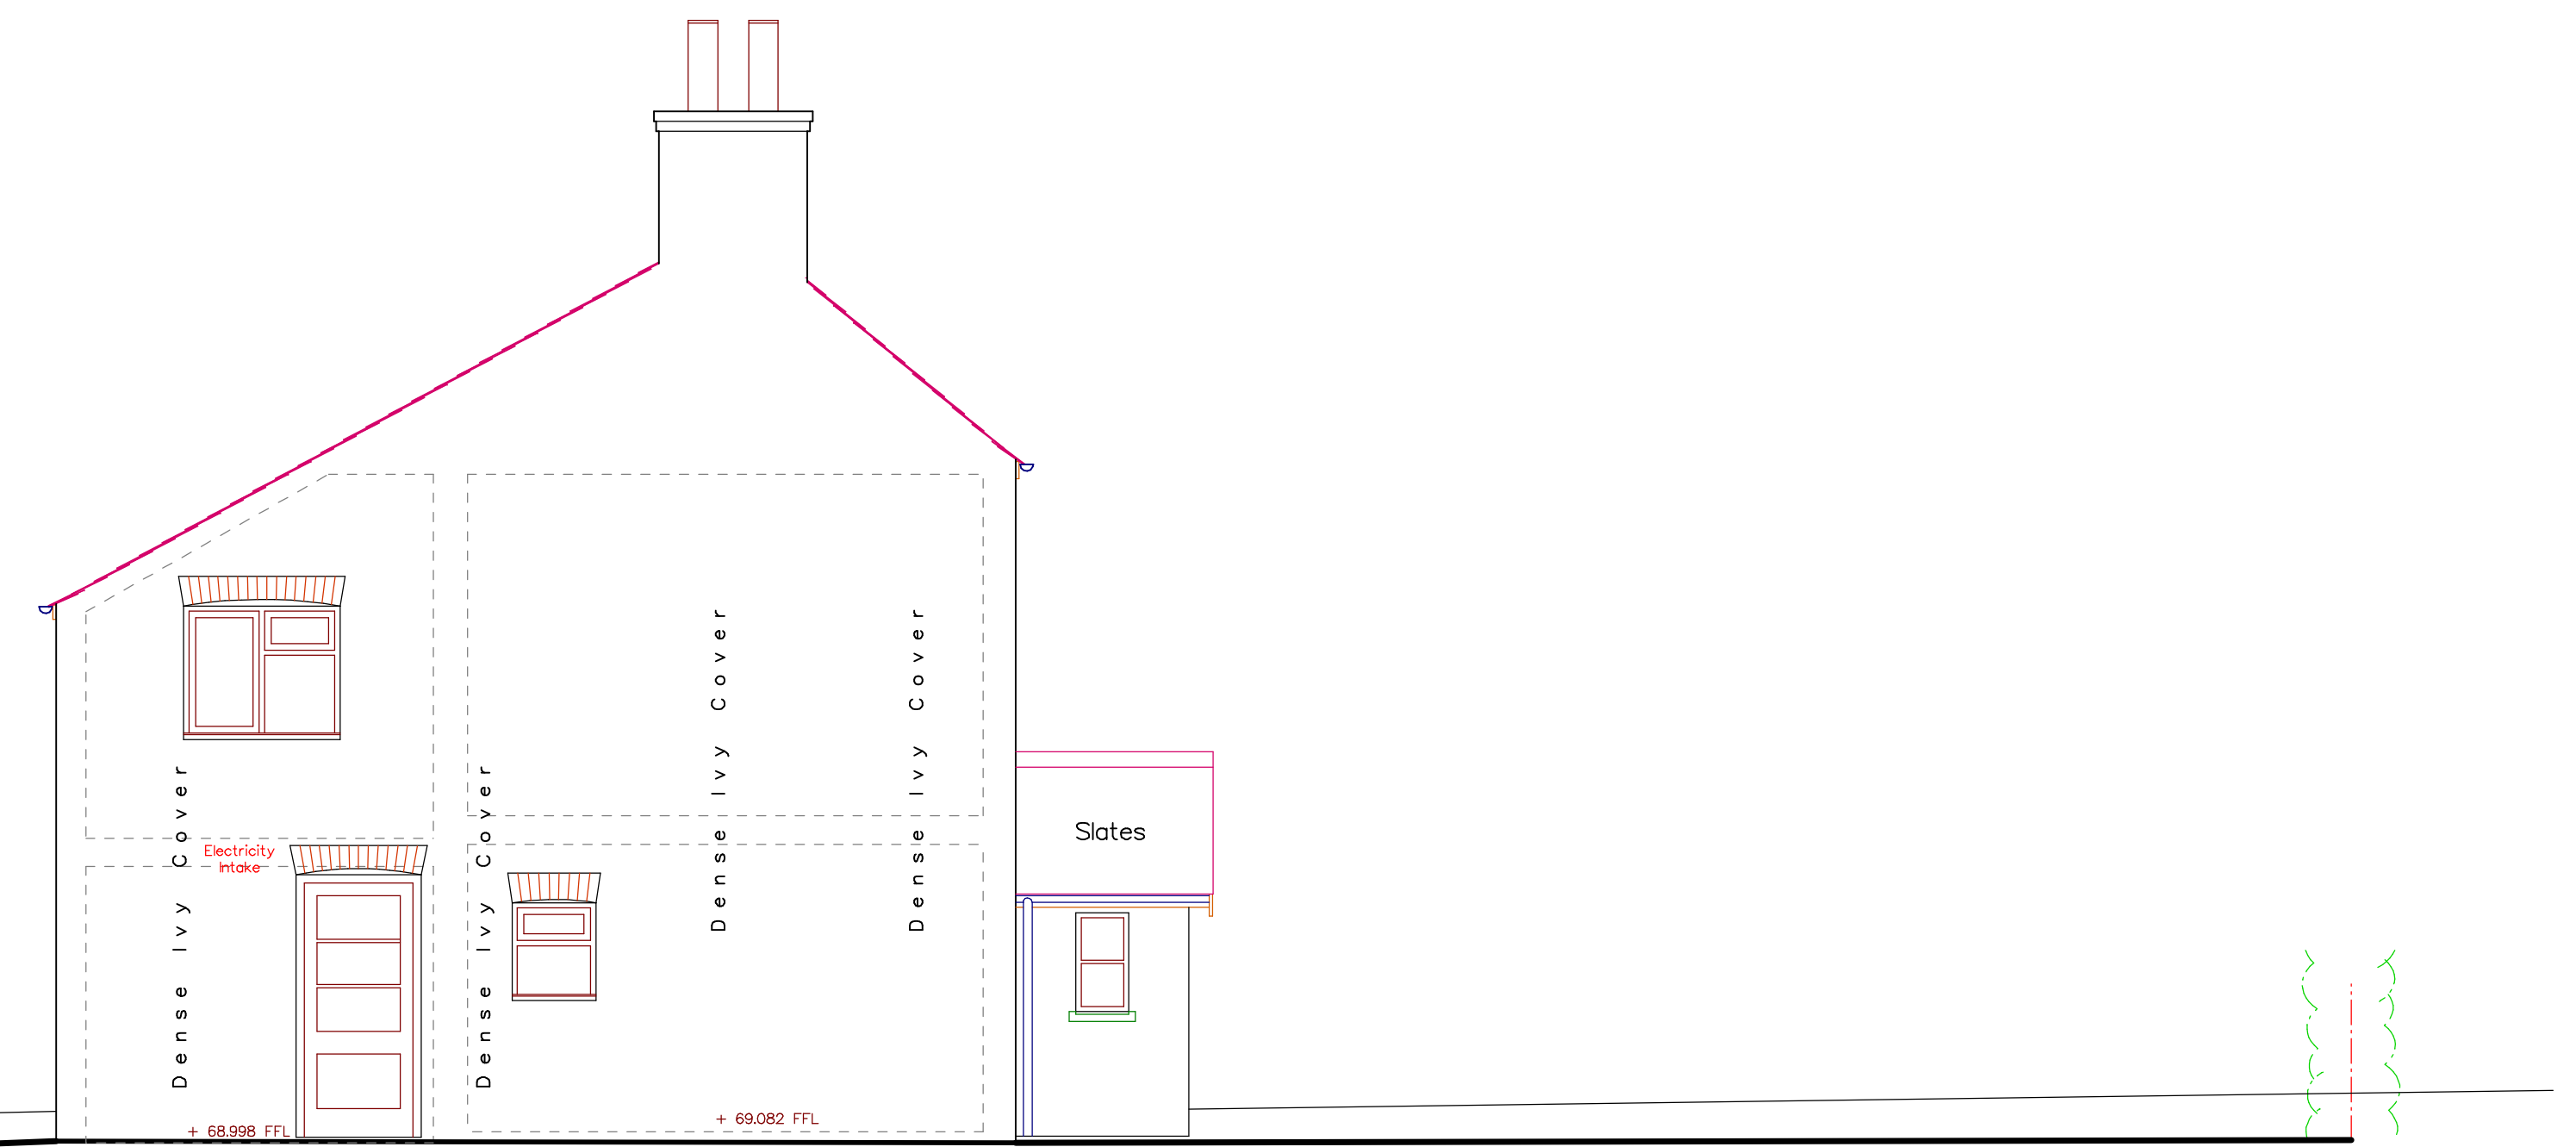


South East Elevation

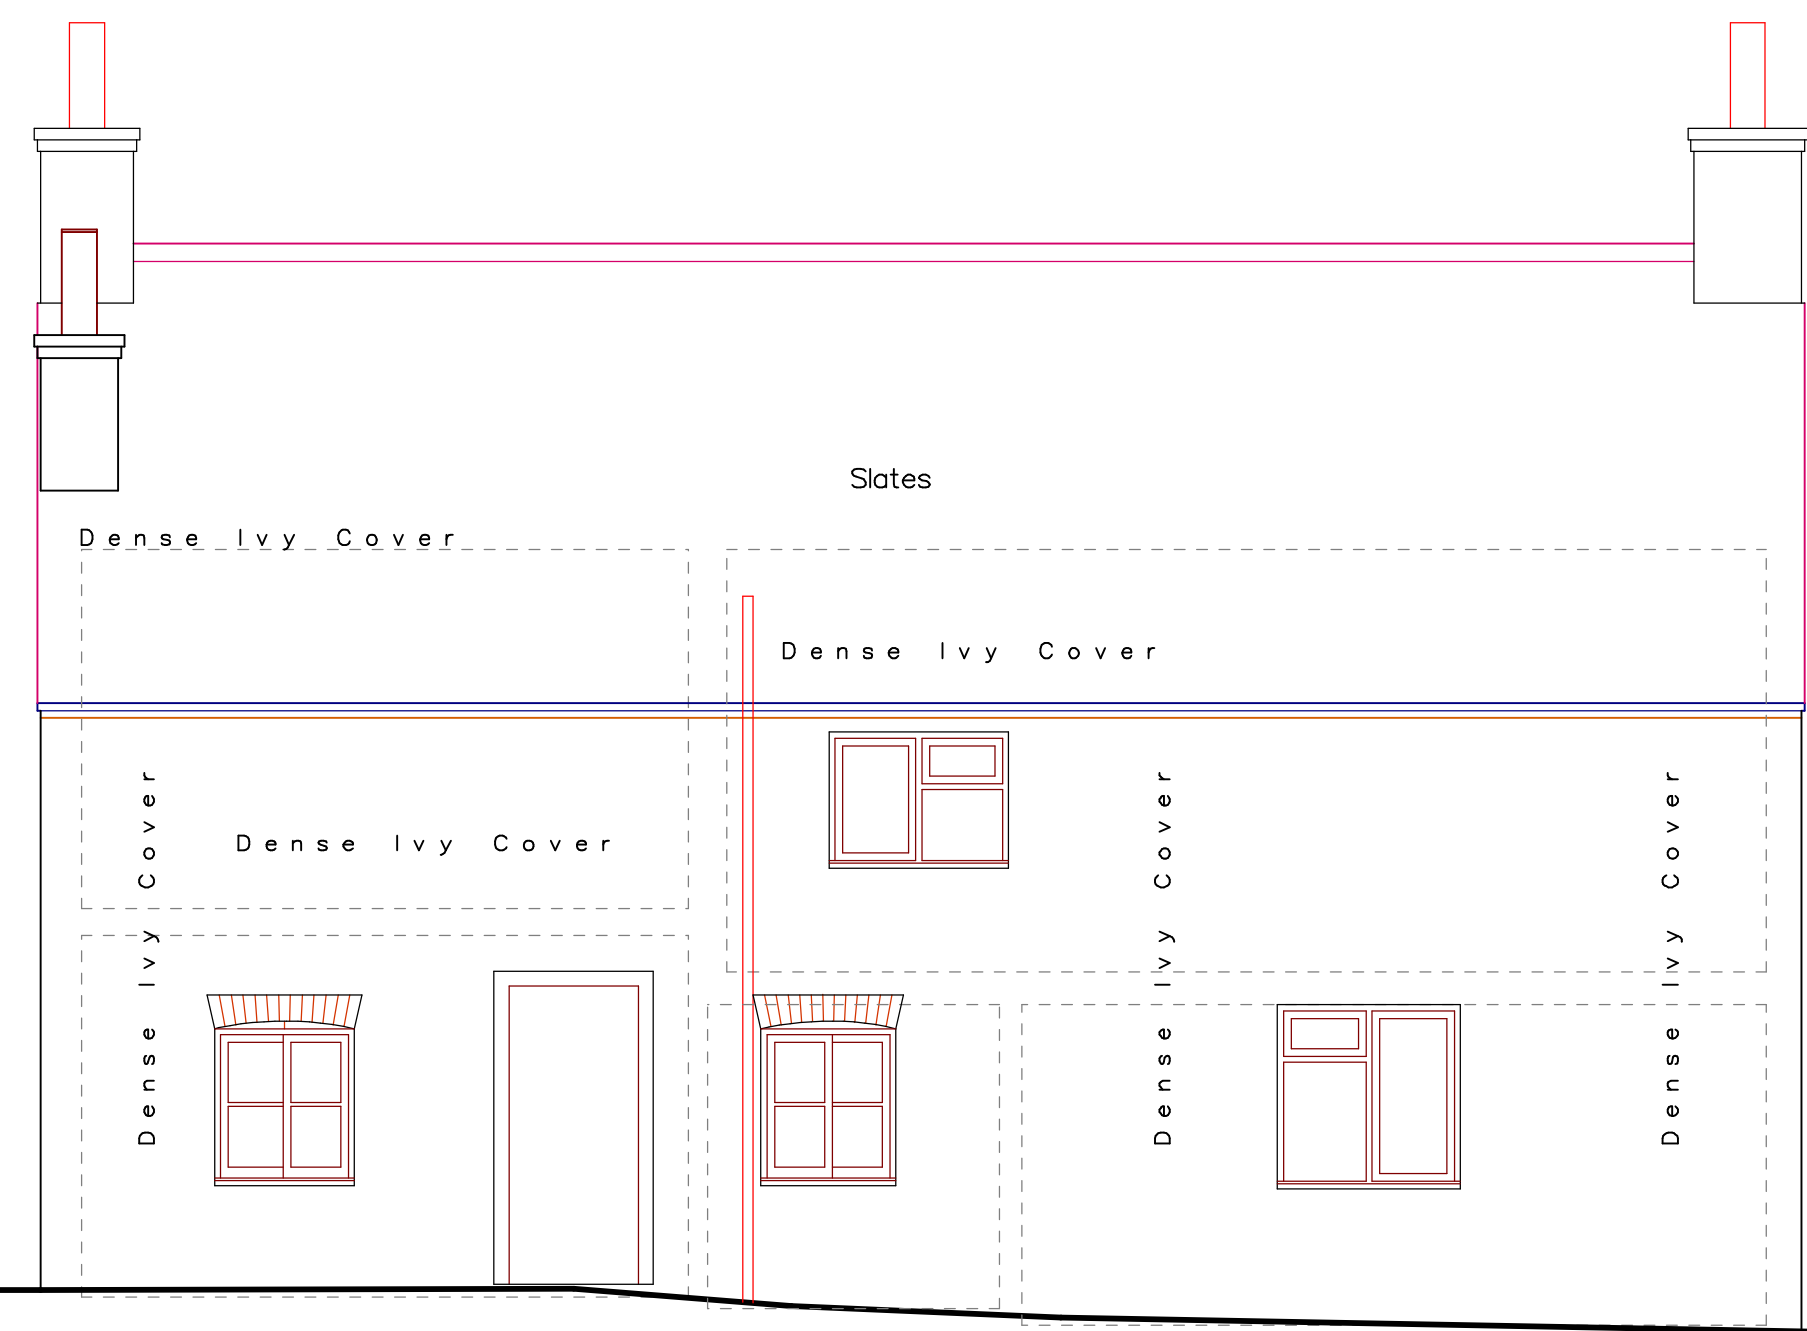

South West Elevation



North West Elevation

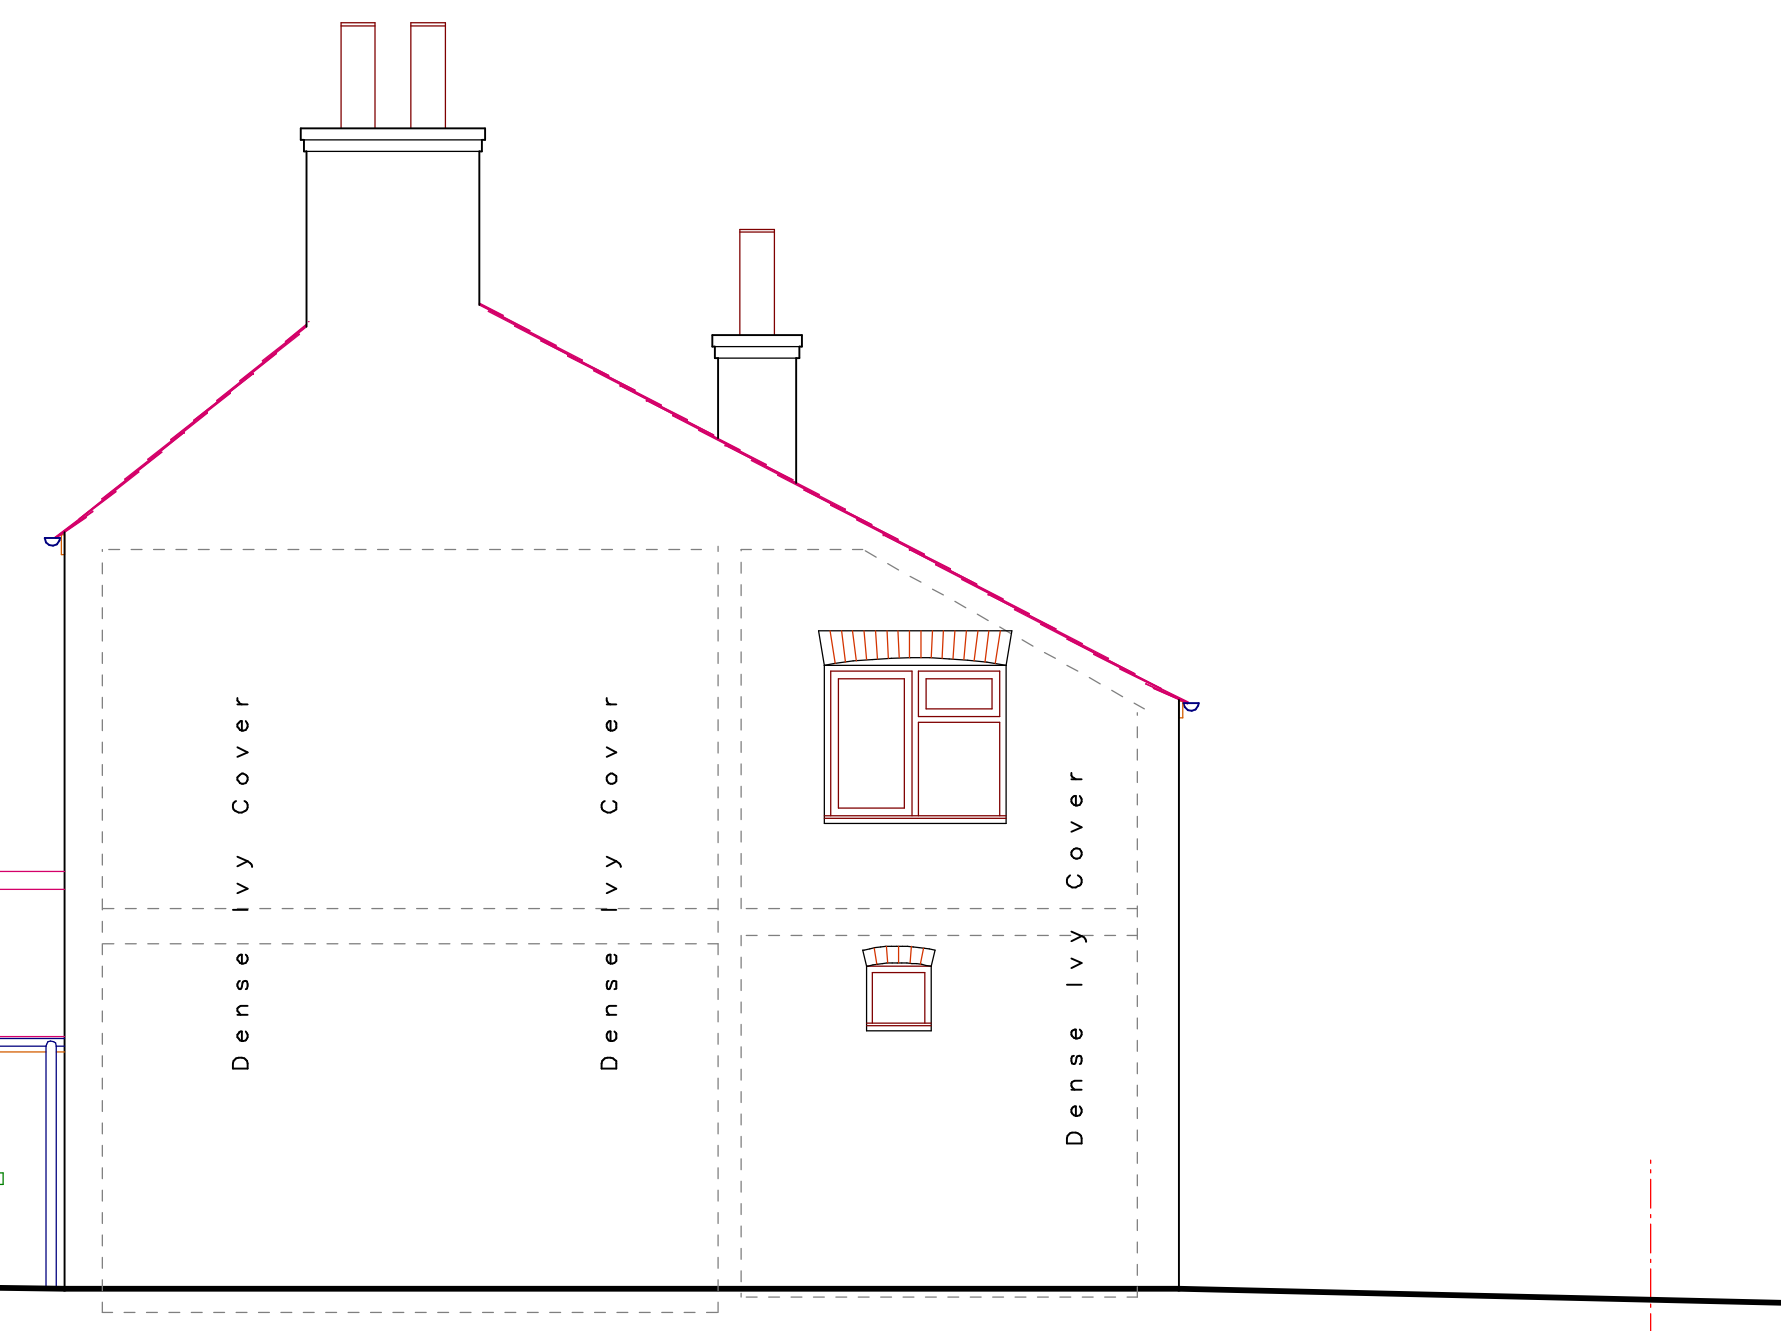

North East Elevation