





First Floor Plan

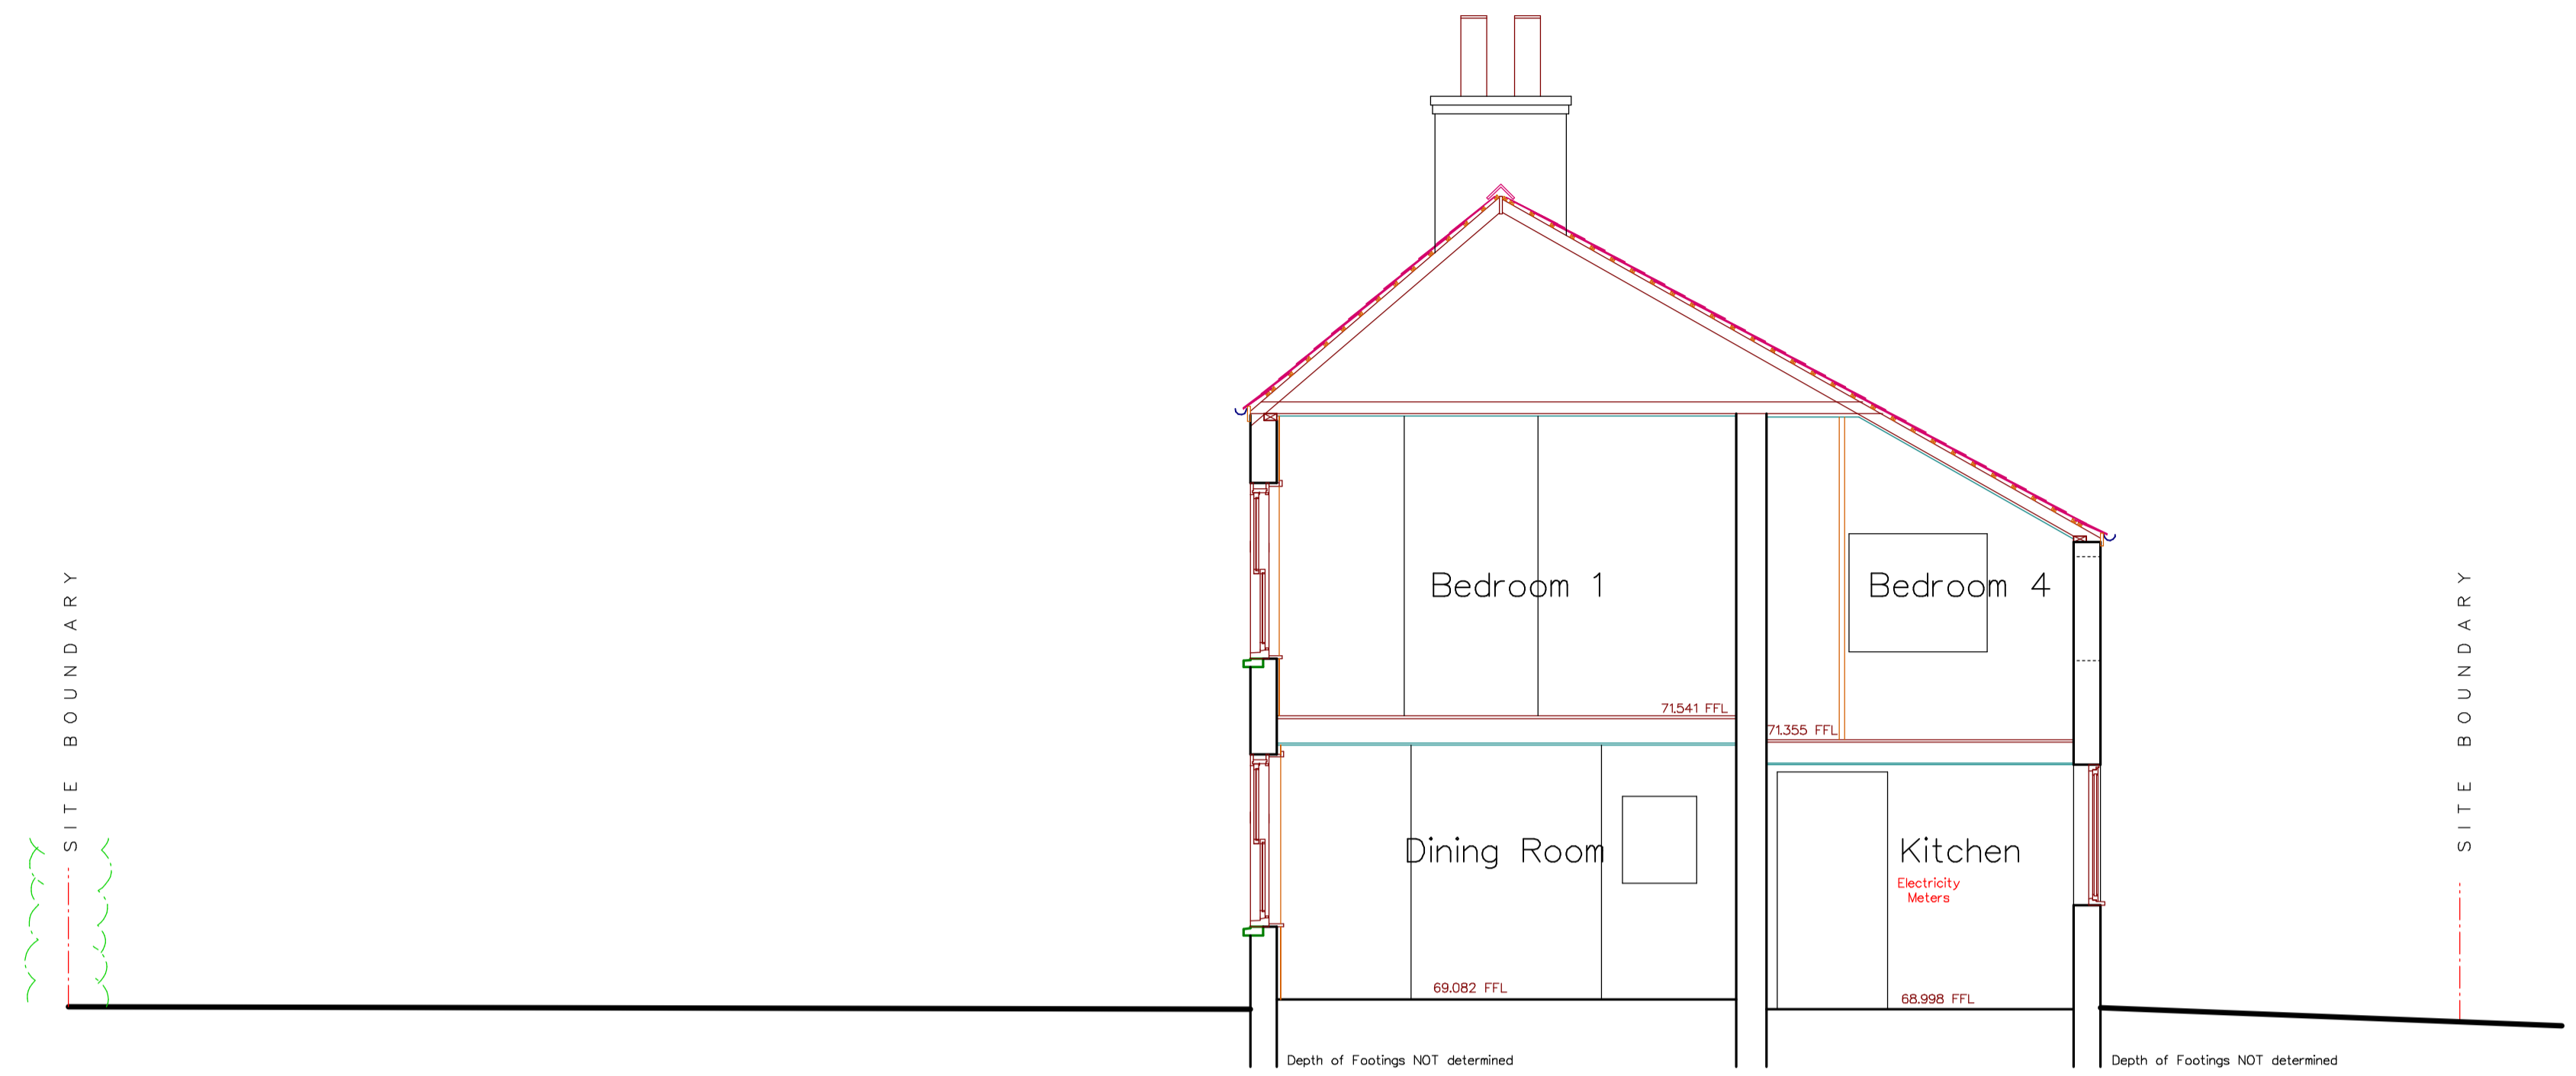

Section A - A

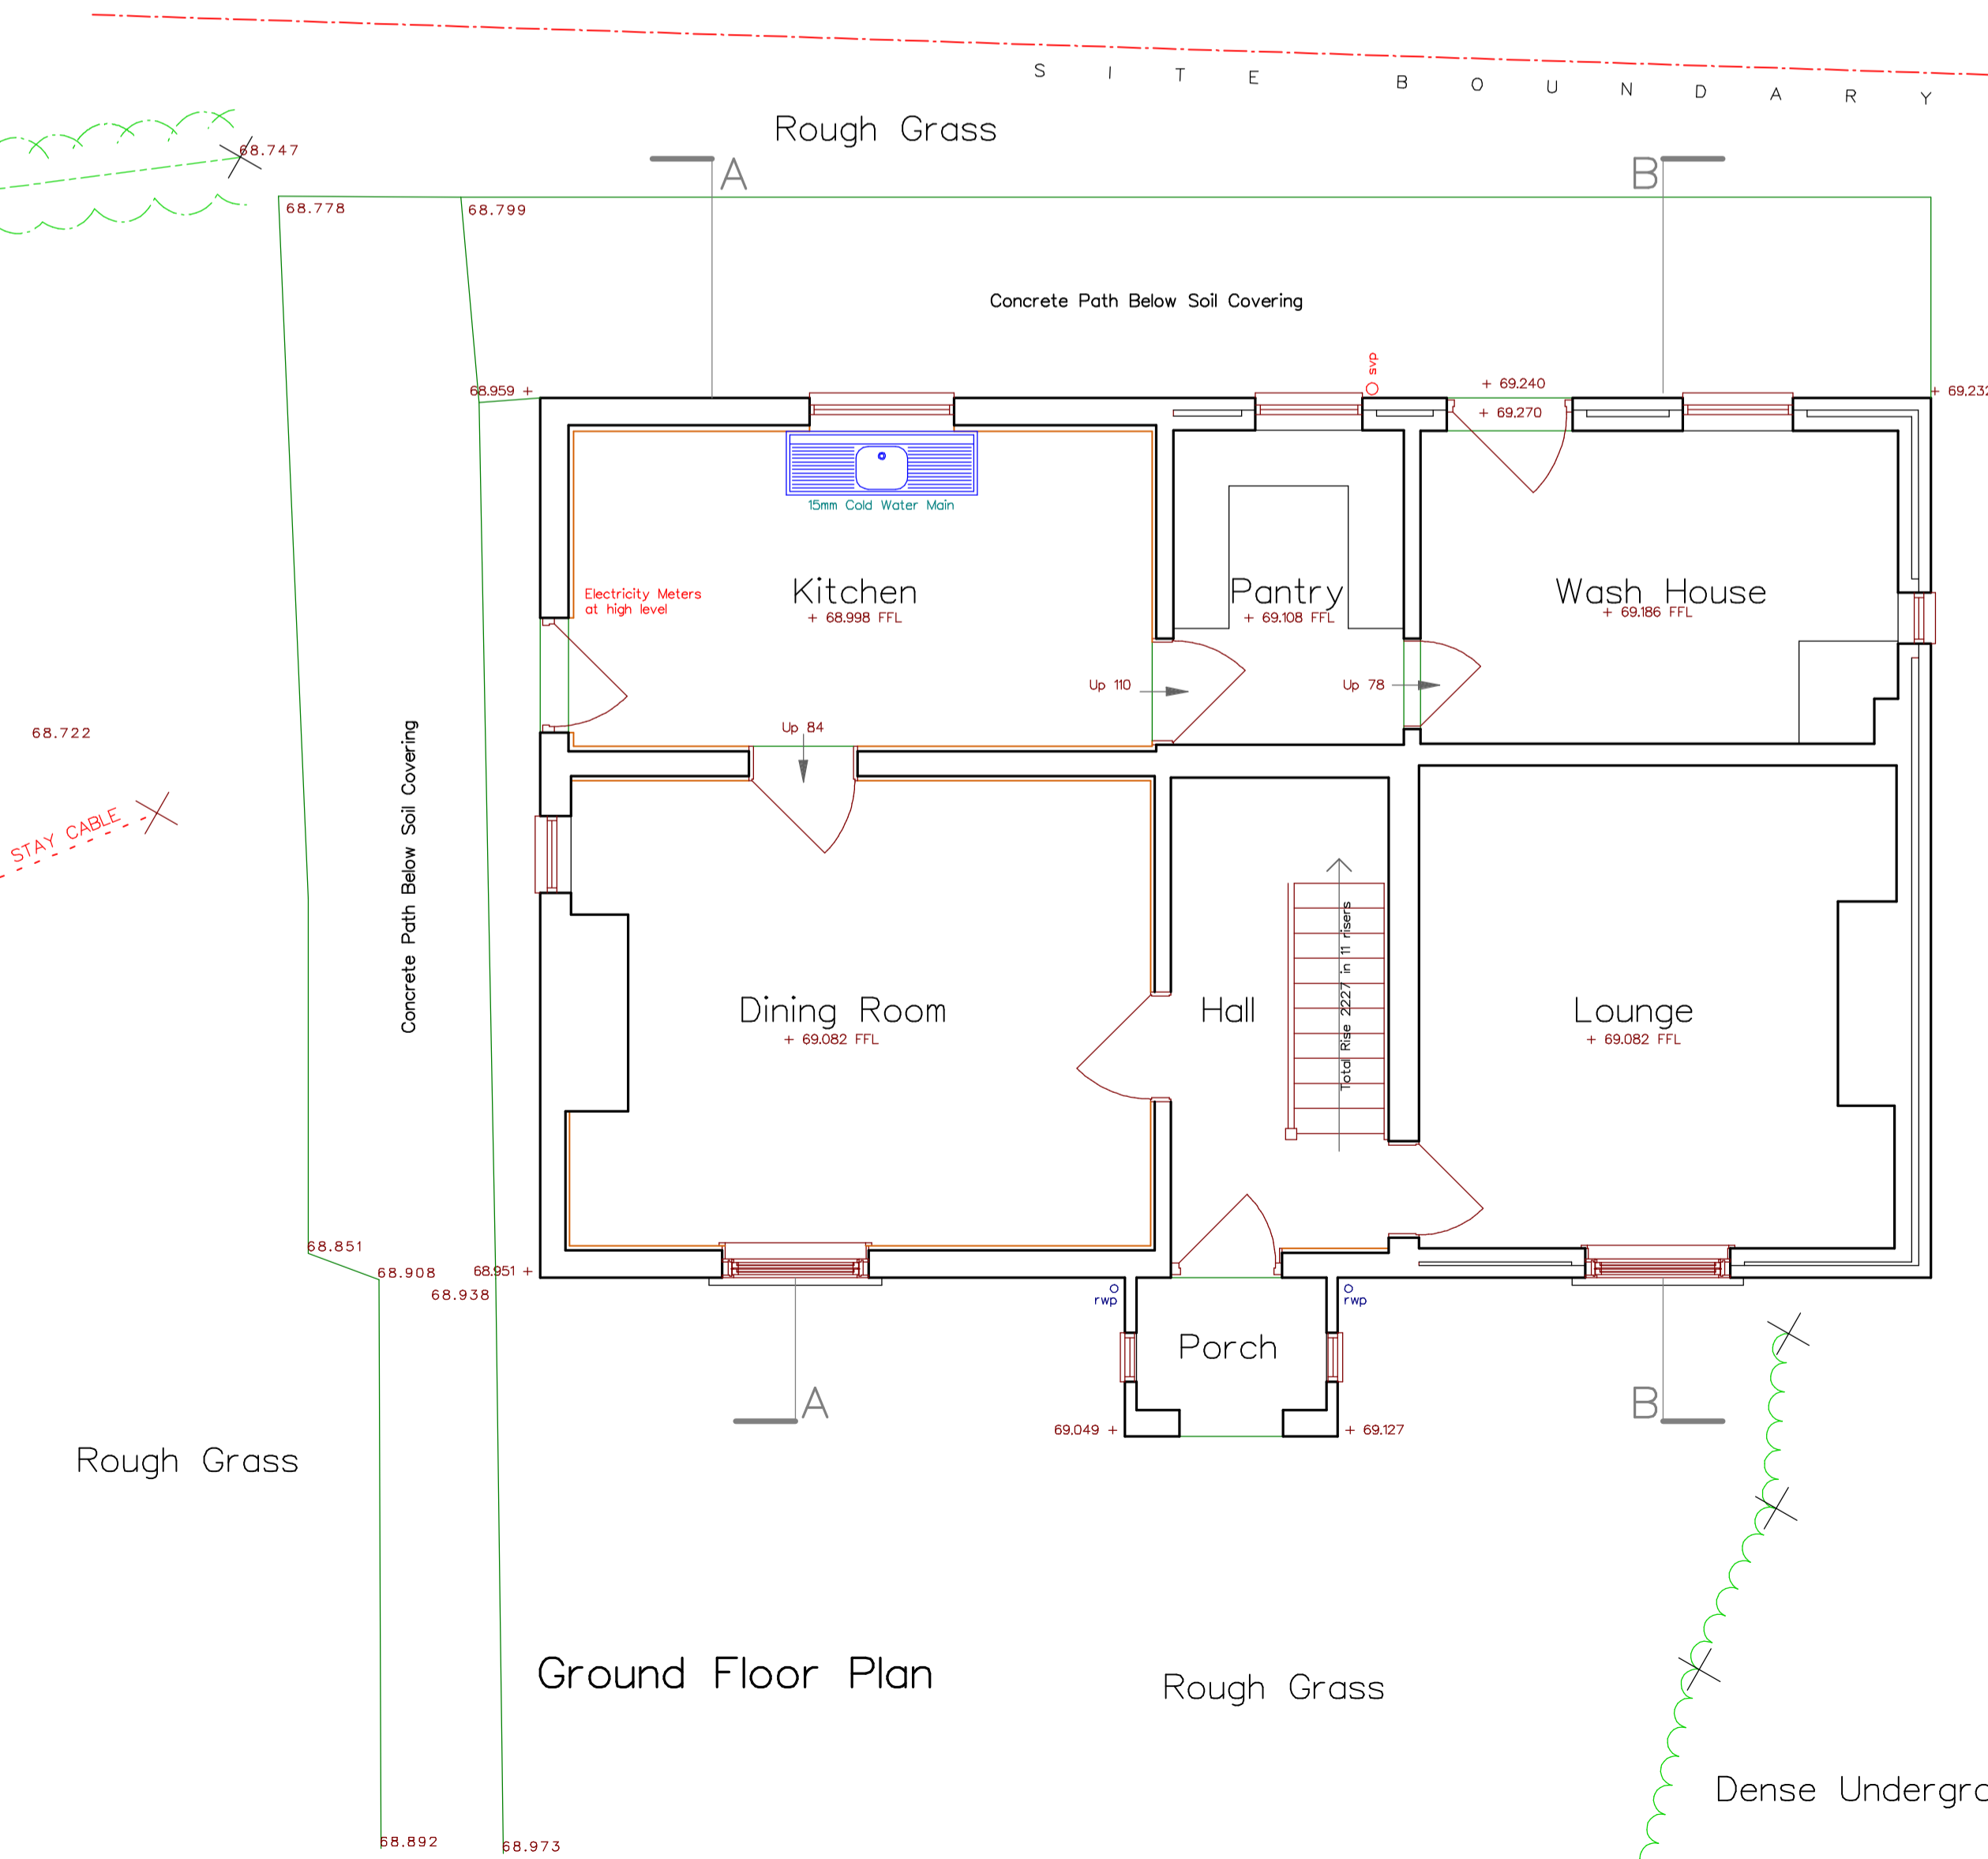

Ground Floor Plan

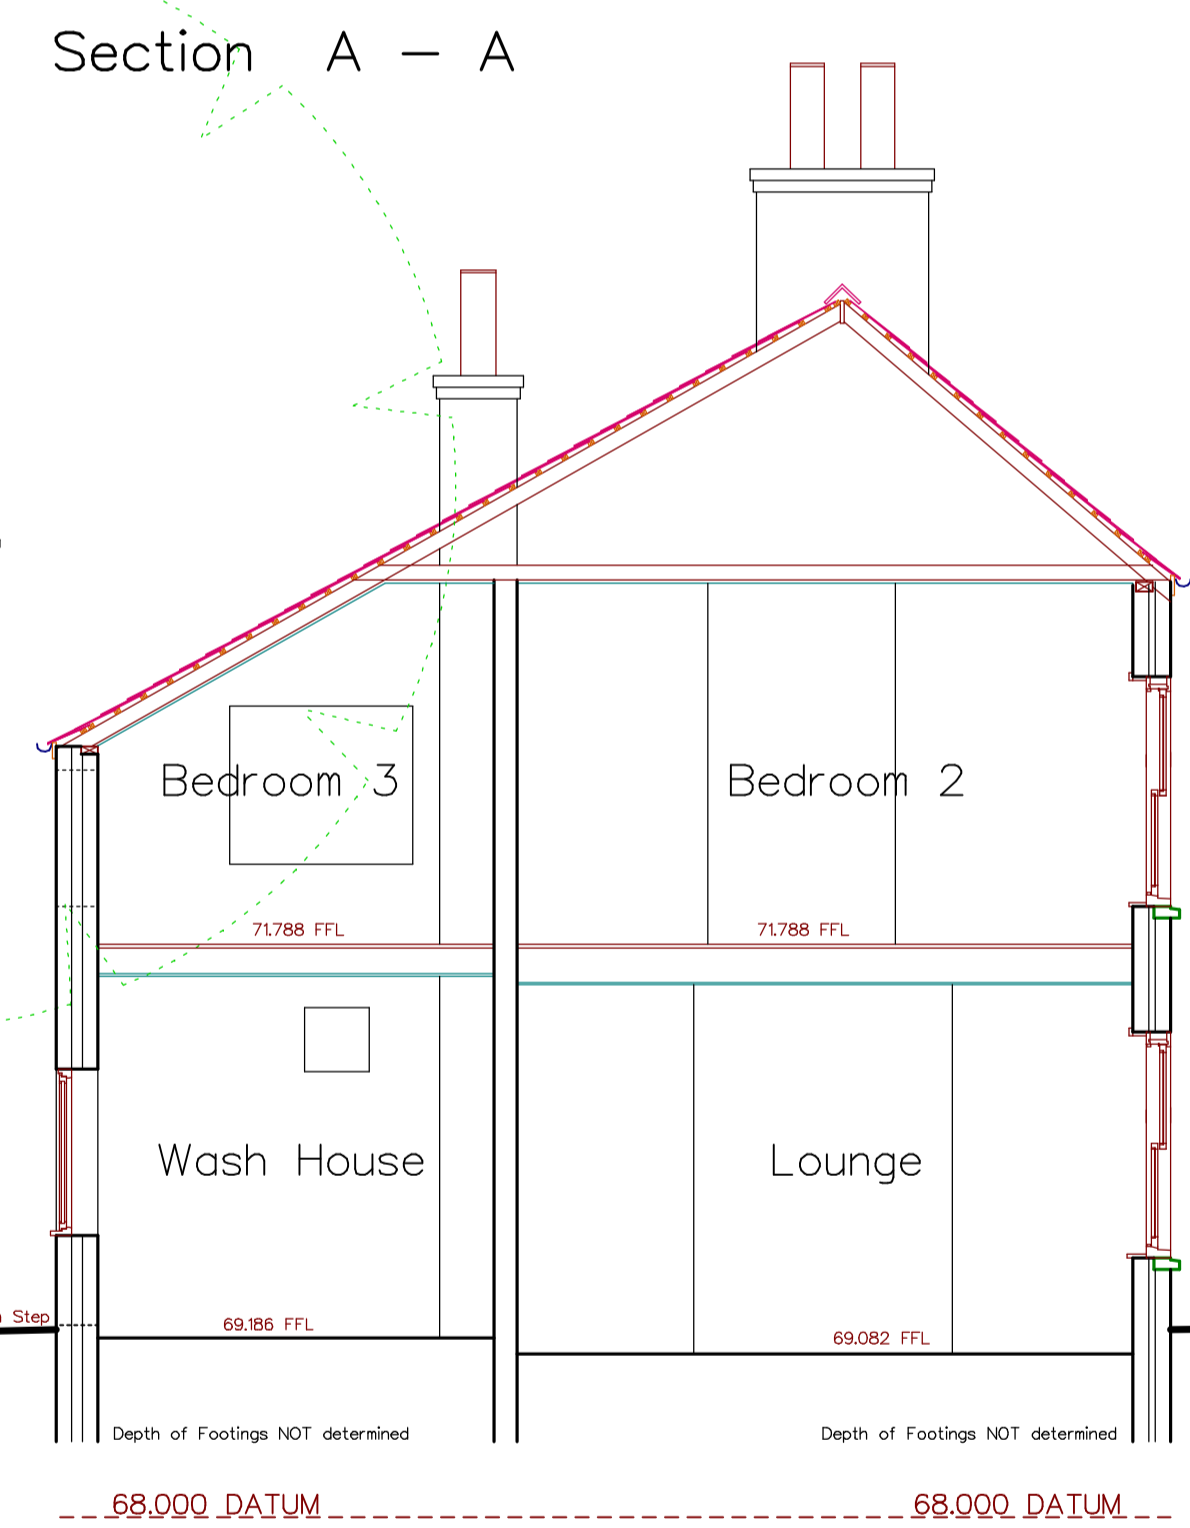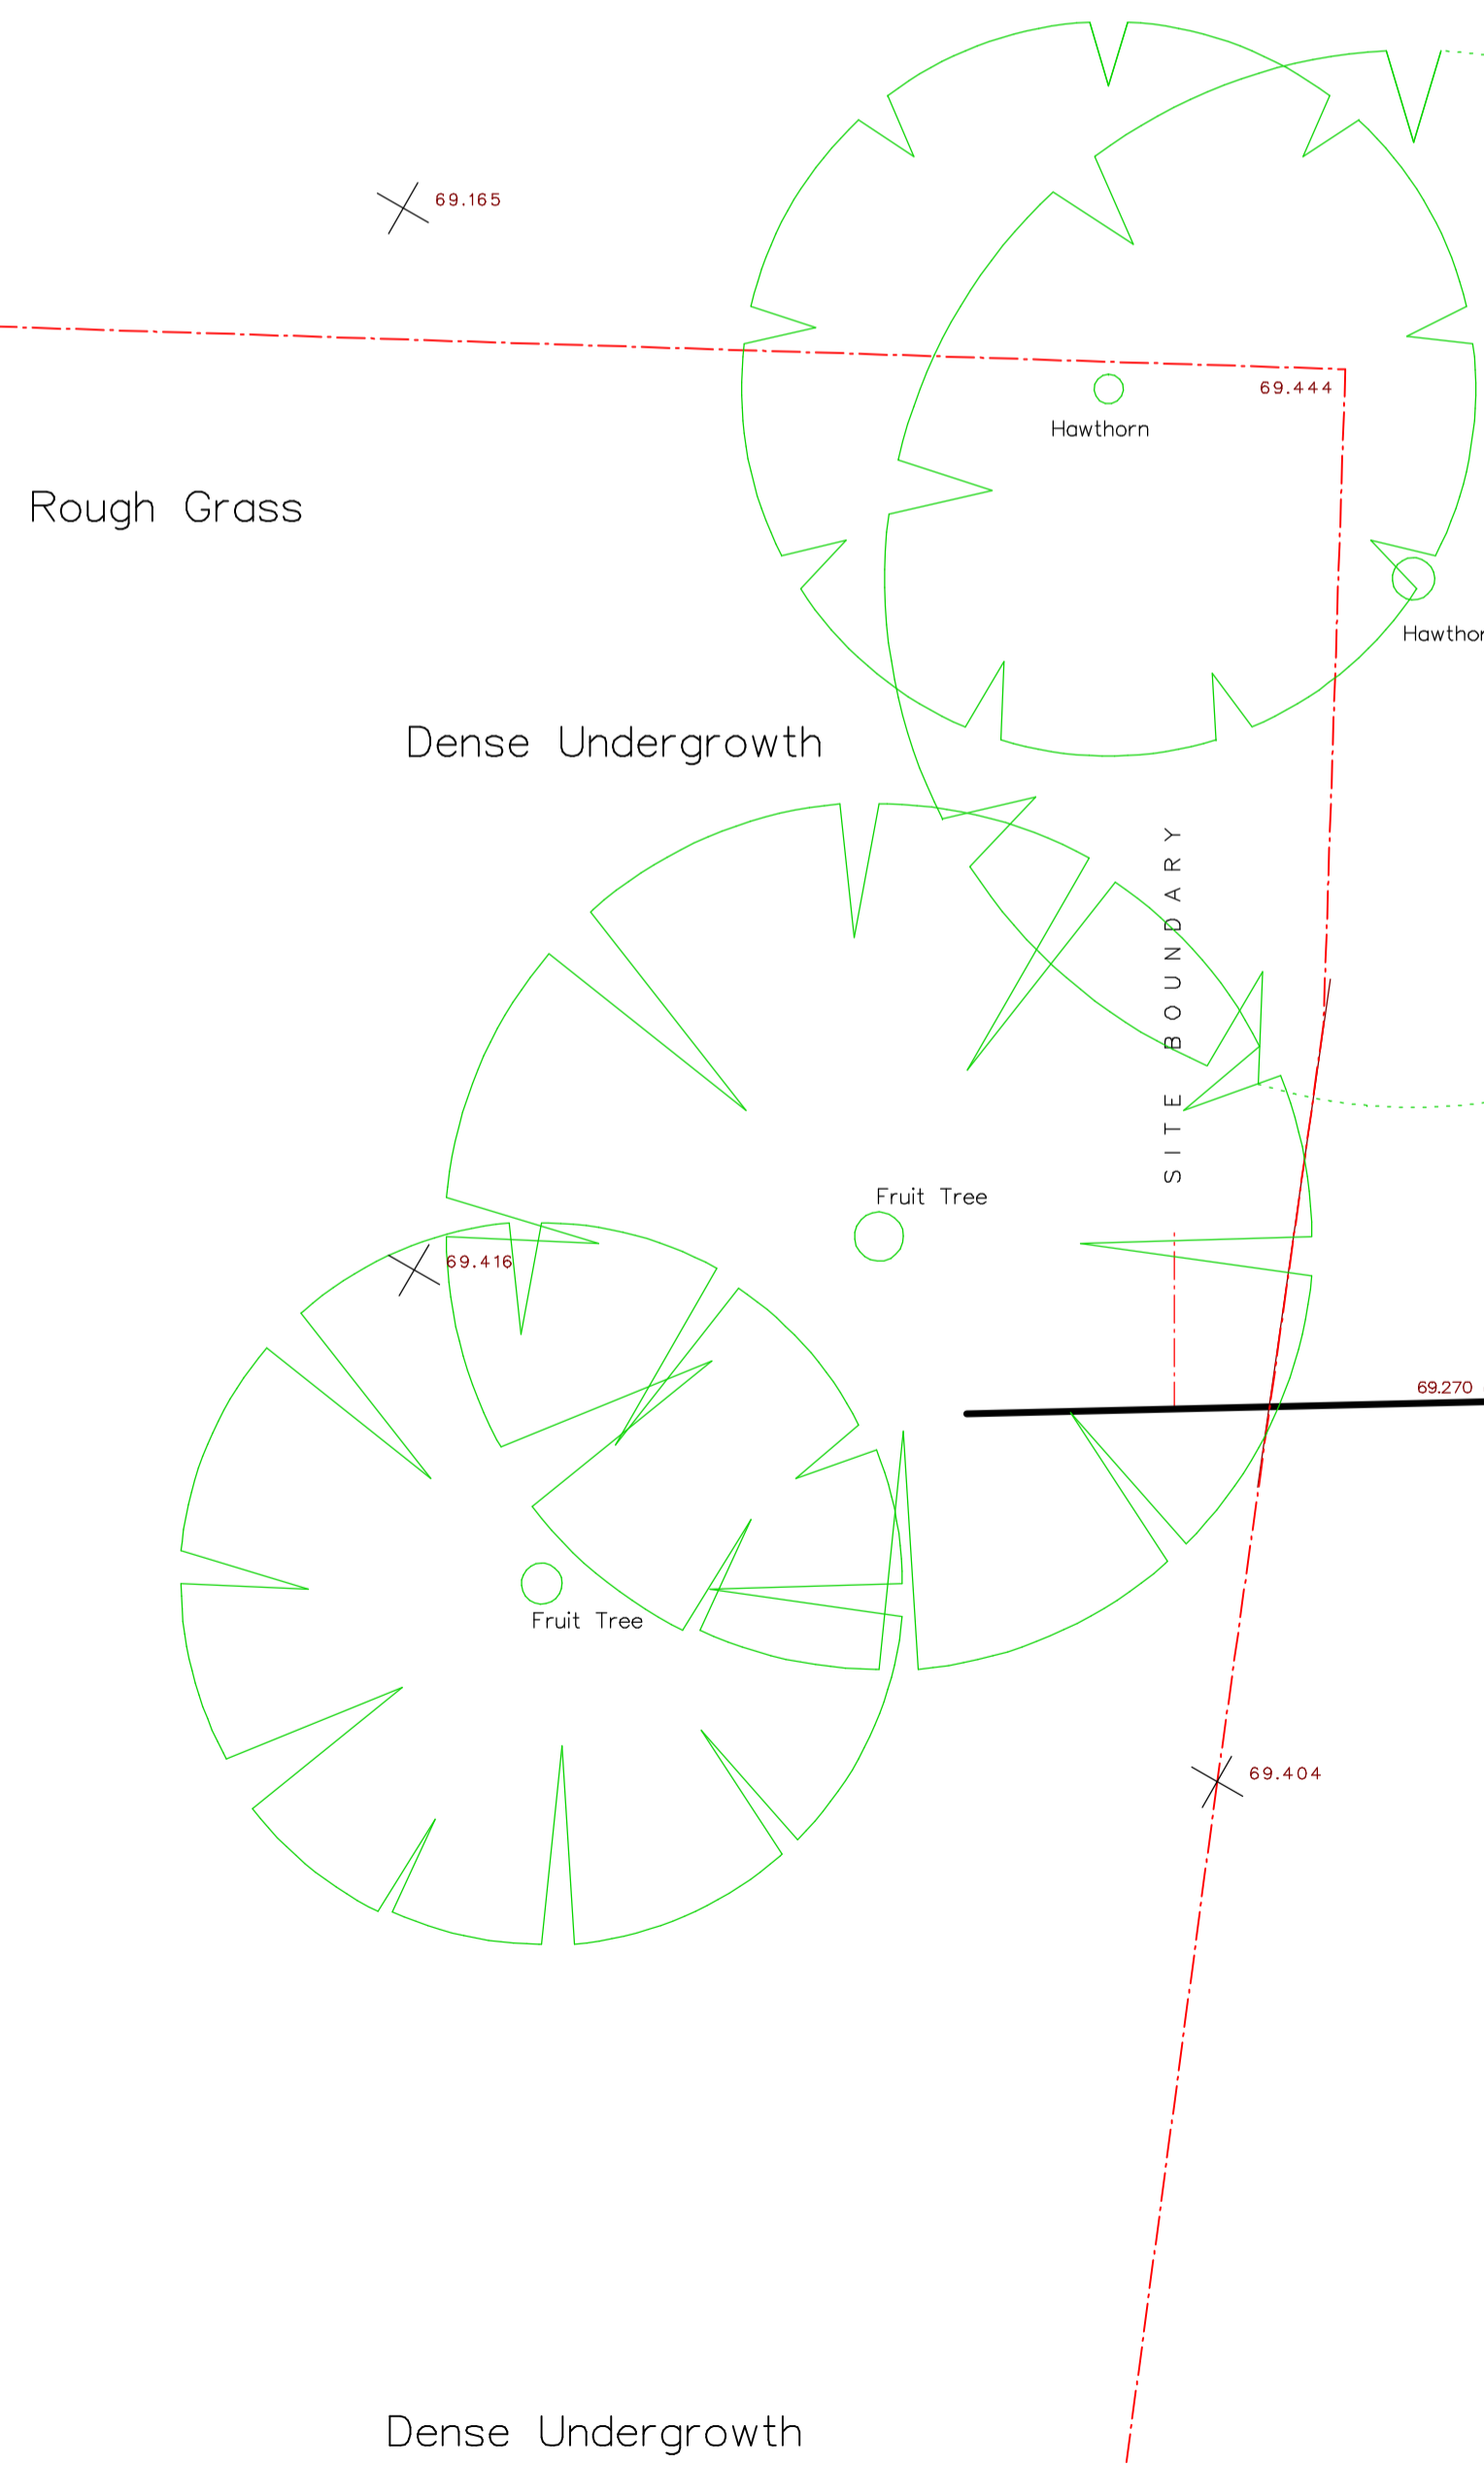

Section B - B