



Key
 All levels relate to O.S. Bench Mark

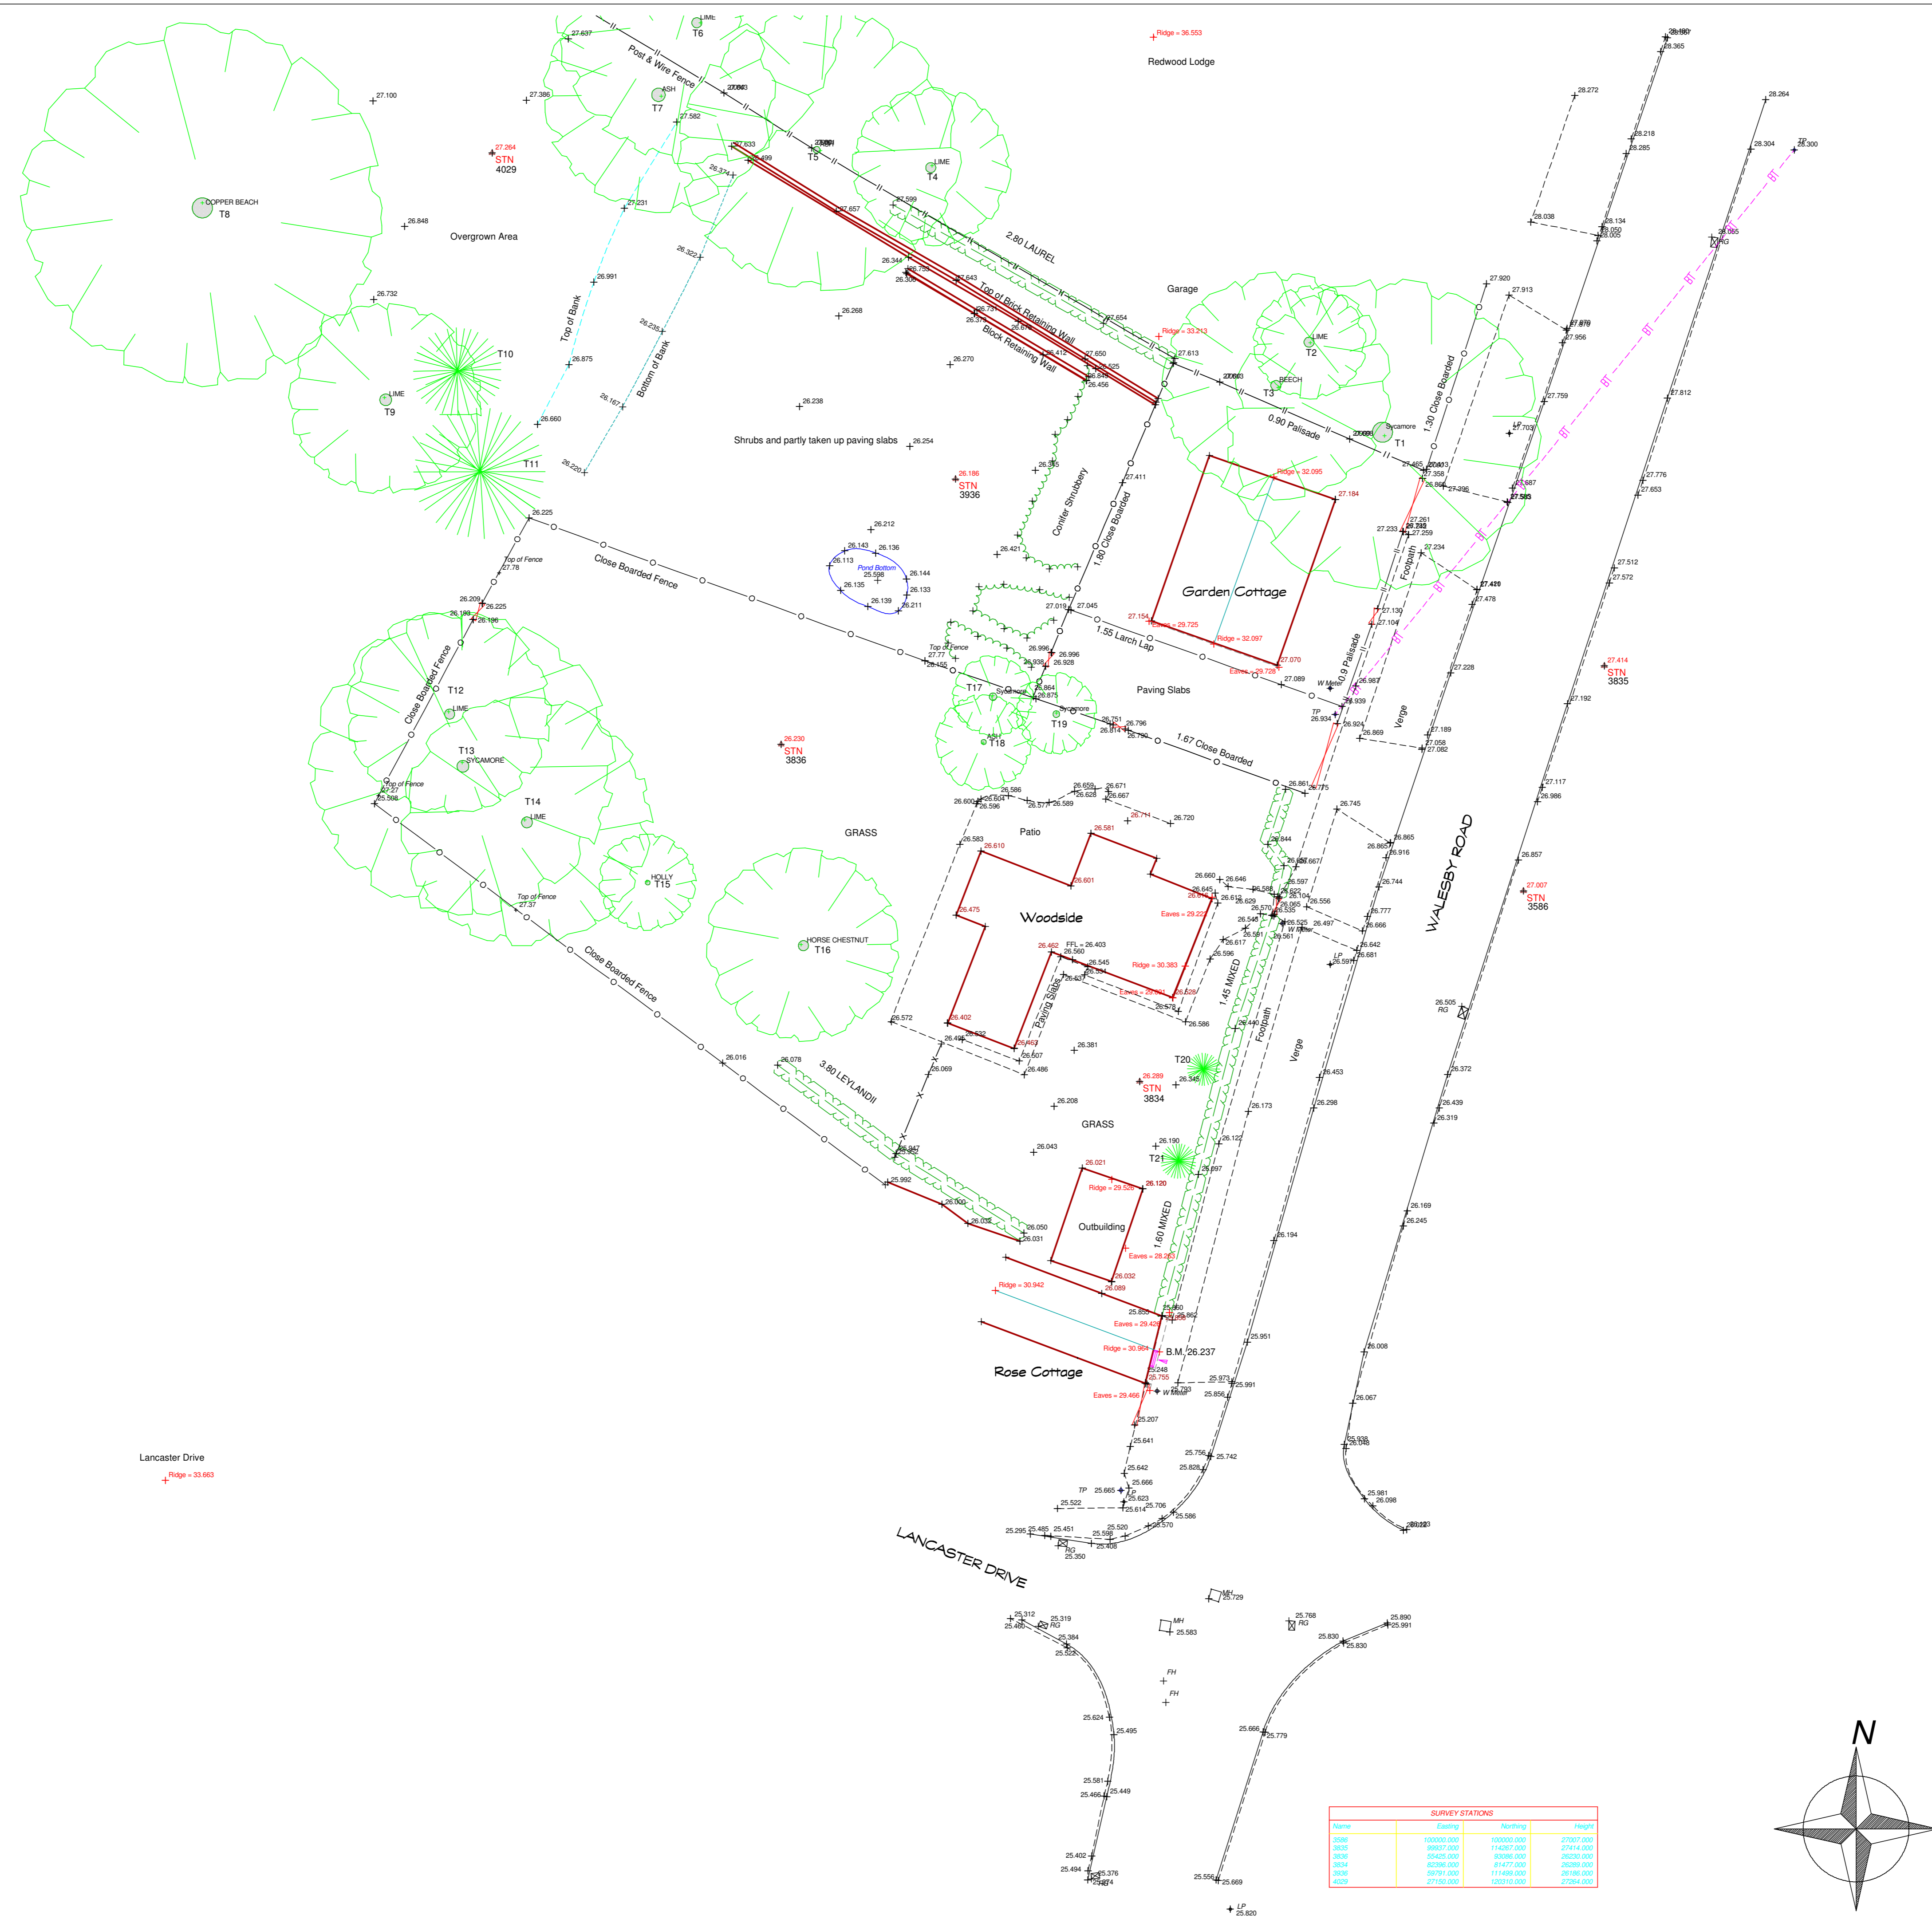

SURVEY STATIONS			

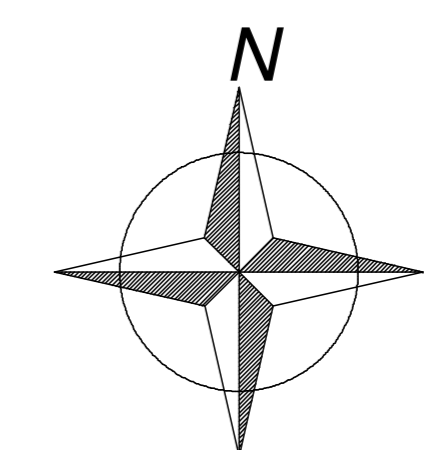

Lincolnshire Surveys
 John K Rowan ABEng
 Vale Cottage, Colston Lane, Tealby,
 Market Rasen, Lincolnshire LN41 3JN
 Telephone - 01873 838464
 Mobile - 07840 030 635
 Michael R Stansmore MCIAT
 Track 1, Millers Lane, Grimoldby
 Louth, Lincolnshire LN11 6TE
 Telephone - 01507 327428
 Mobile - 07903 317 842

Project

Client

Title

Topographical Survey

Surveyor	JKR & MRS	Office	TEALBY
DATE	JULY 2008	Drawn By	JKR
SCALE	1:200	Checked By	MRS
CONTRACT NUMBER	08003	REVISION	
DRAWING NUMBER	01		