


SURVEY STATIONS			
Name	Easting	Northing	Height
GR421	100000.000	100000.000	5382.000
4467	51277.000	120623.000	6549.000
4468	77875.000	112176.000	5619.000
4479	55948.000	170263.000	6169.000
4465	98872.000	169065.000	5674.000
4468	81108.000	169462.000	5775.000
4464	120238.000	65221.000	5028.000
4468	144031.000	112127.000	5033.000

Key

All levels relate to O.S. Benchmark
 Value 5.150m located at 39 Cromer Avenue. Value 5.150m

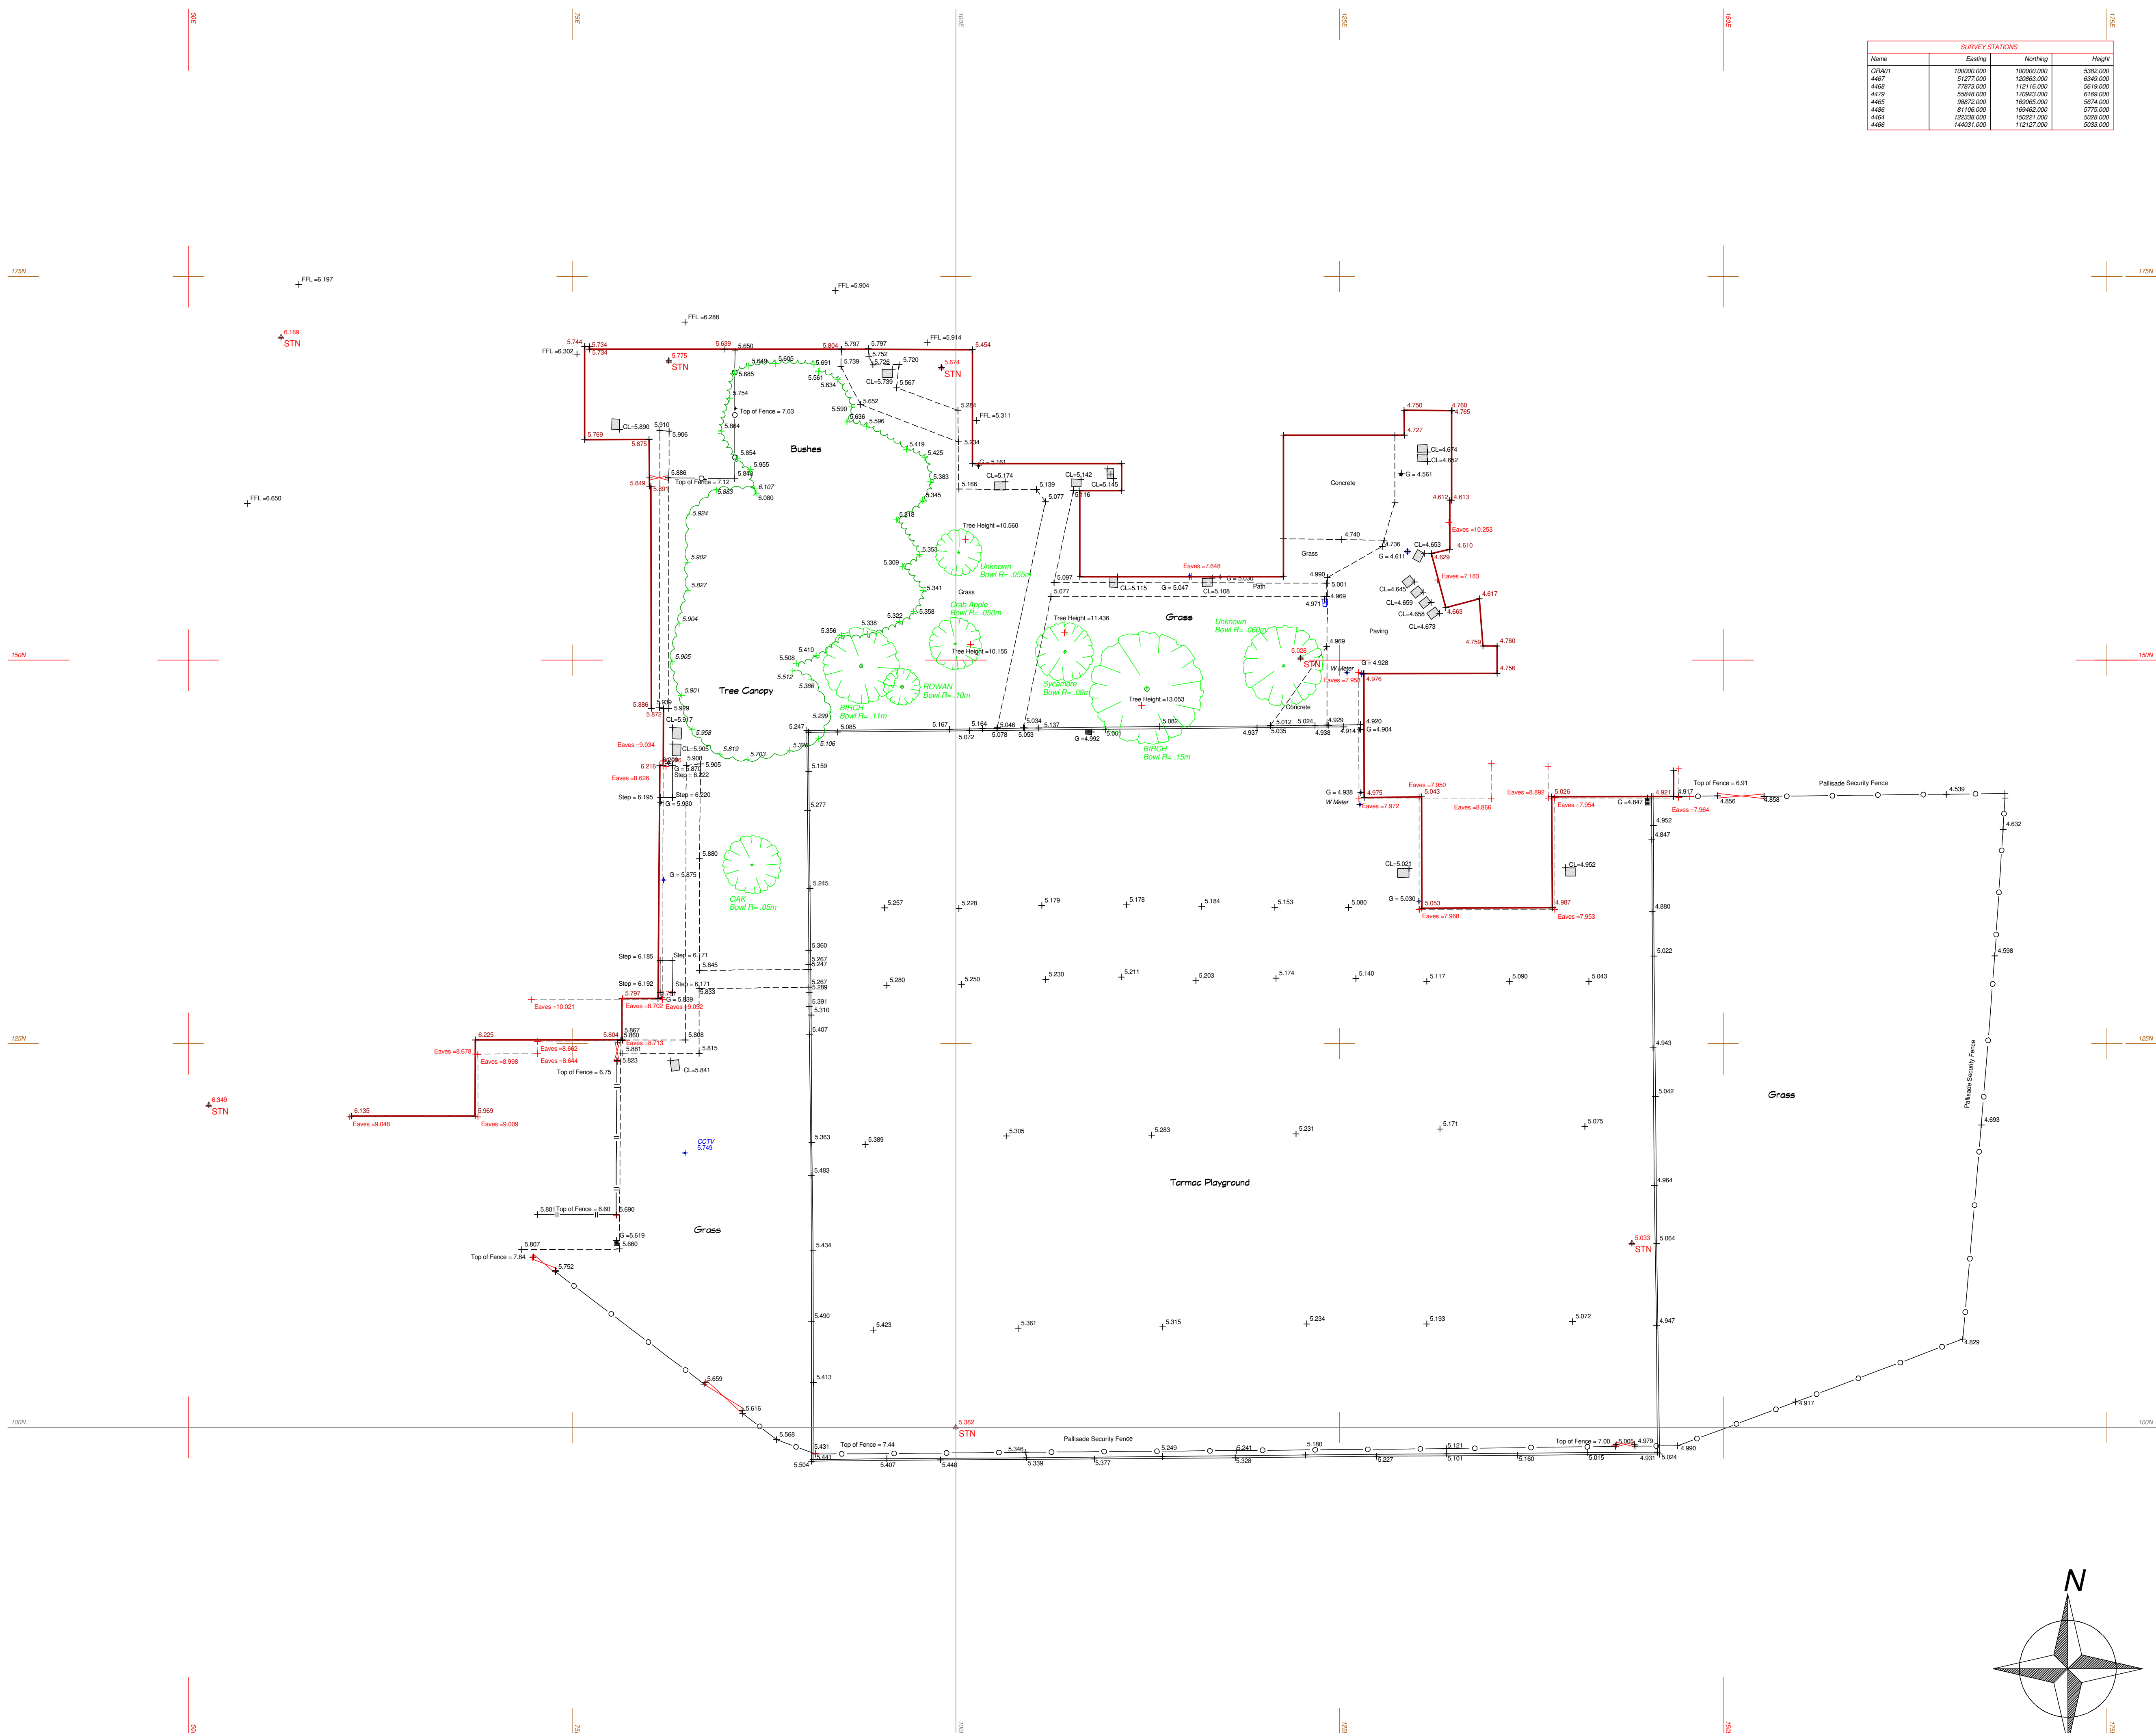

Lincolnshire Surveys
 John K Rowan ABEng
 Vale Cottage Colster Lane Tealby
 Market Rasen Lincolnshire LN8 3AN
 Telephone - 01673 836464
 Mobile - 07940 030 835
 Michael R Starsmore MCIAT
 Troika Middlekeys Lane Grimsby
 South Lincolnshire LN11 6TE
 Telephone - 01507 327428
 Mobile - 07803 317 842

Project

Client

Title
Topographical Survey

Surveyors	JKR & MRS	Office	Tealby
DATE	August 2008	Drawn By	JKR
SCALE	1:200	Checked By	MRS
CONTRACT NUMBER	08004	REVISION	
DRAWING NUMBER	01		

ORIGINAL PAPER SIZE A1
 Please quote Contract No., Drawing No. & Revision in all Correspondence

