


Key
 This drawing is set to a Local Grid
 (Station S1100 E 100 N)
 Survey relates to OS Benchmark
 E 52.612
 N 65.192
 Value 99.011

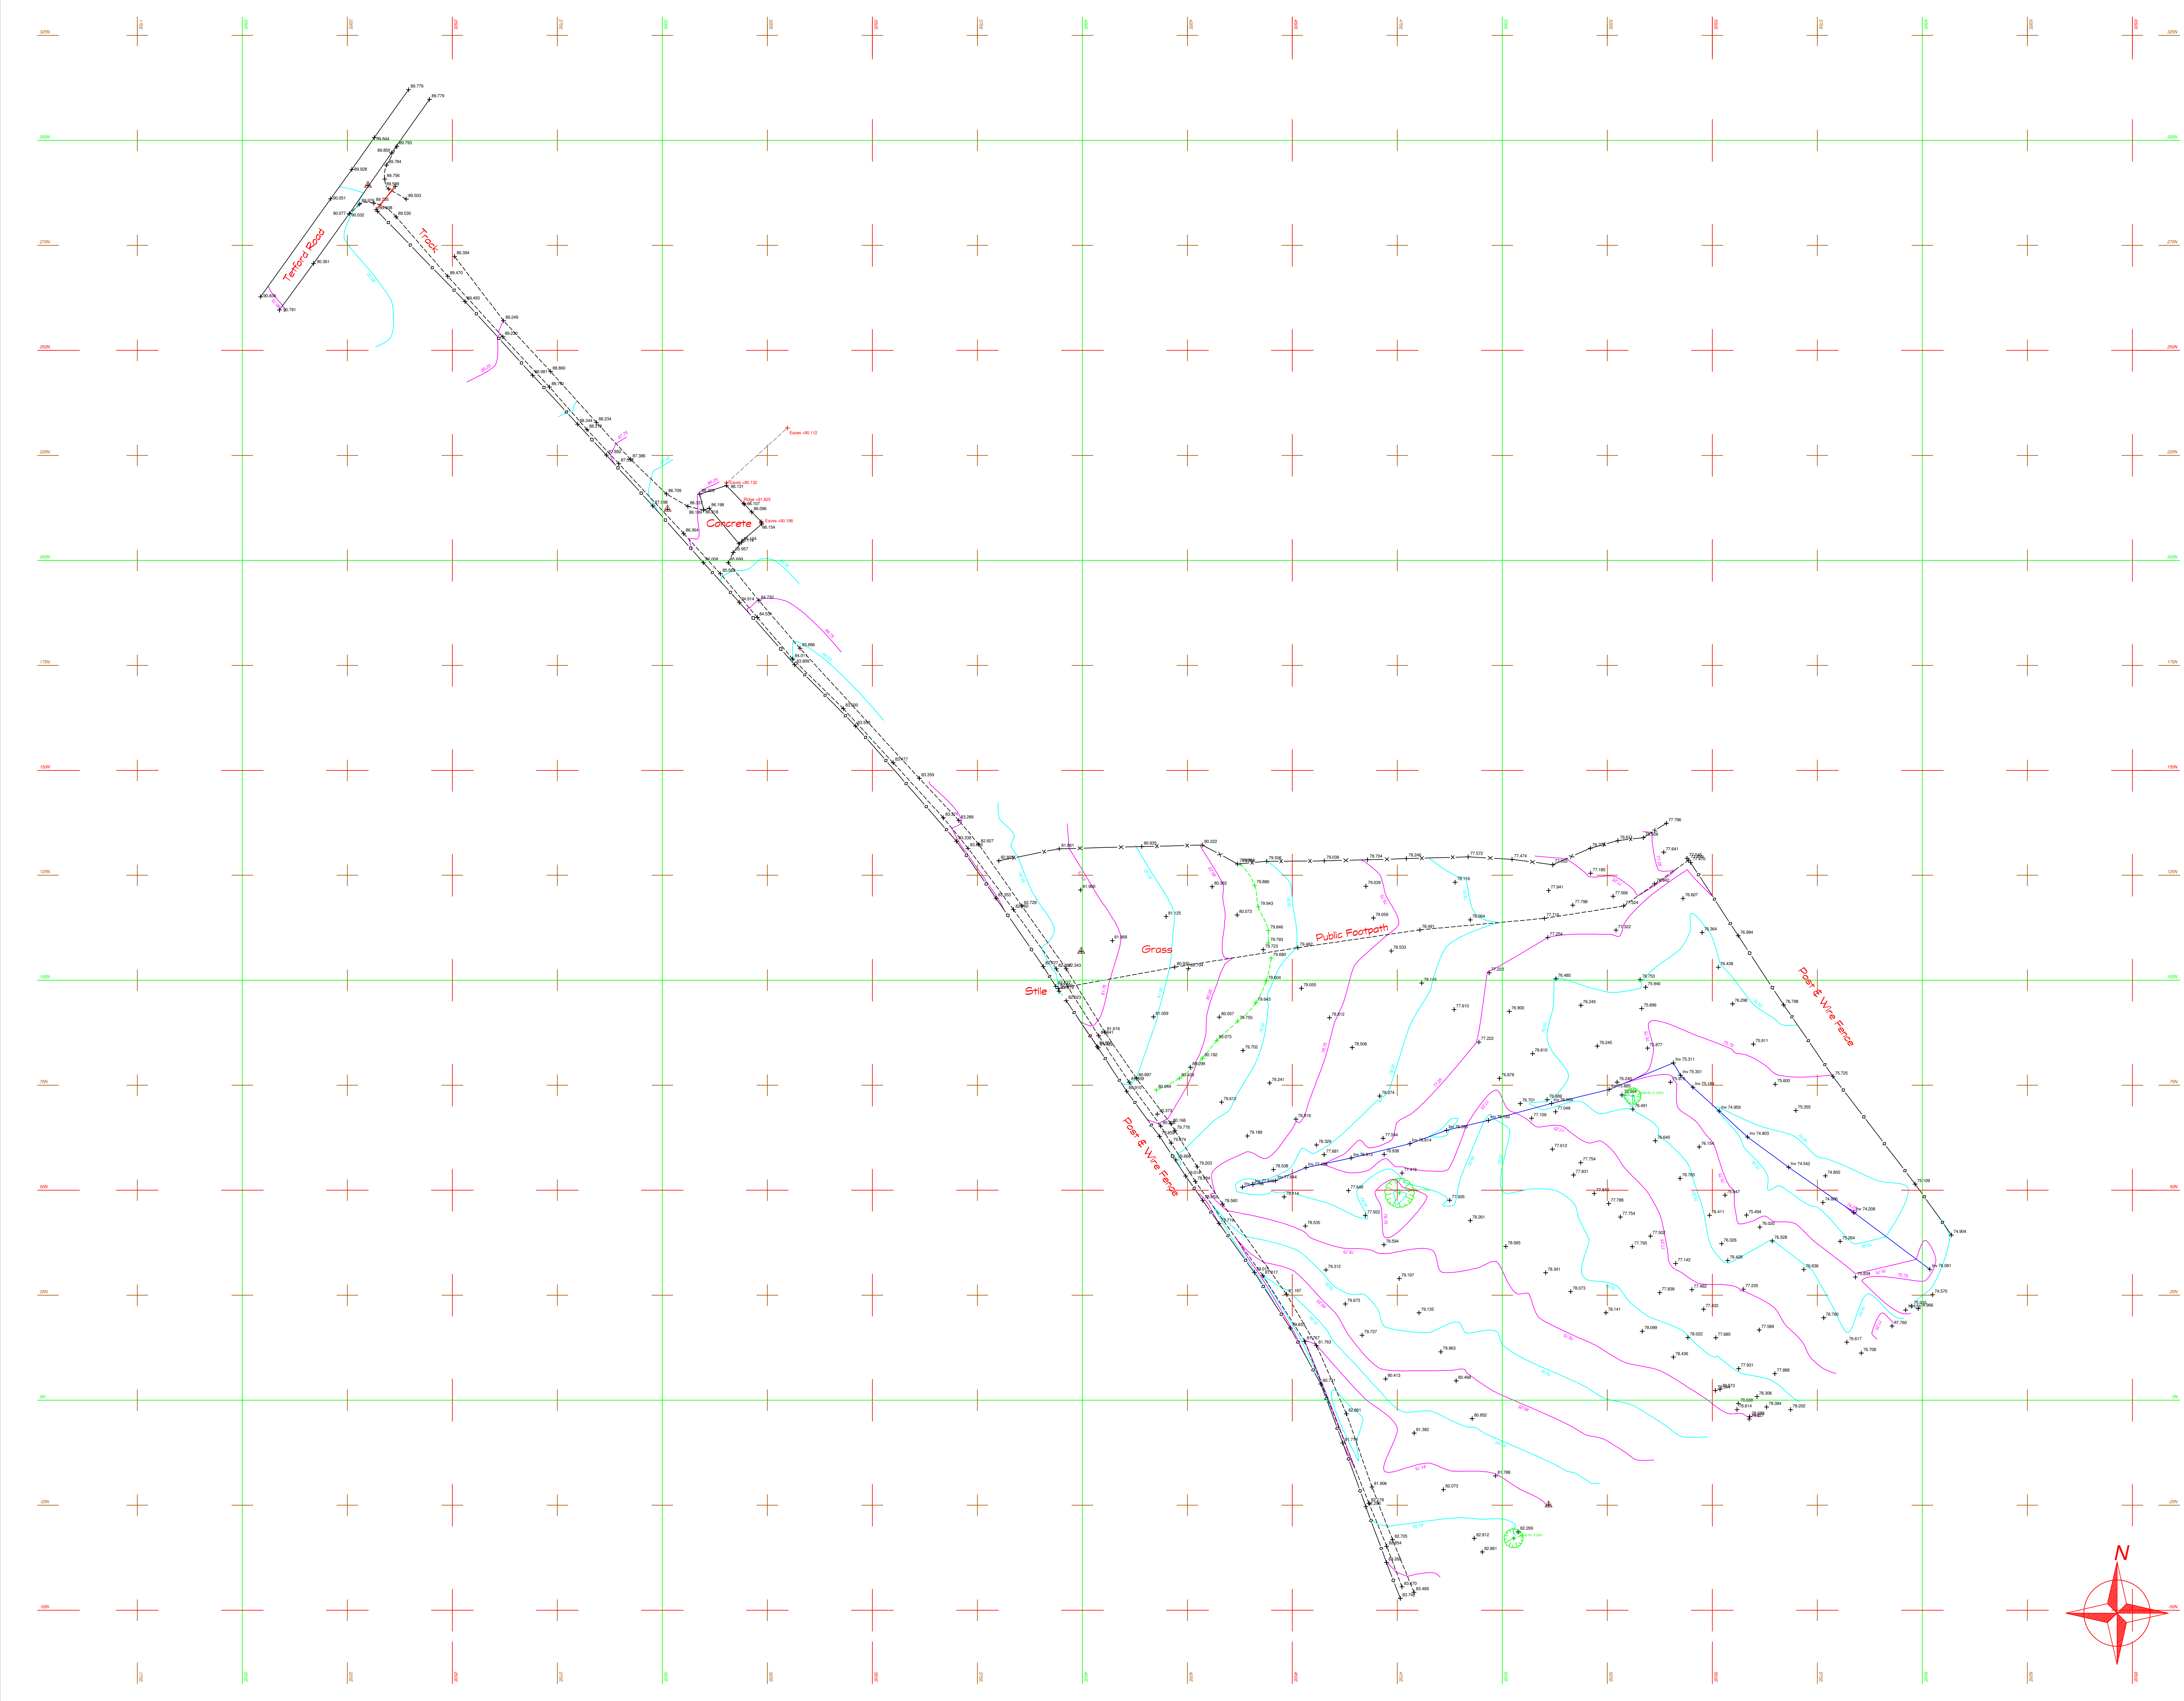

Lincolnshire Surveys
 John K. Rowan MScEng
 Vice-Chairman Lincolnshire Surveyors
 Telephone - 01522 884844
 Mobile - 07802 030200
 Michael R. Stammers MCIAT
 Trainee Professional Land Surveyor
 Lincolnshire Surveyors
 Telephone - 01522 884844
 Mobile - 07802 371843

Project

Client

Title
Topographical Survey

Surveyor	JKR & AO	Office	TEALBY
DATE	OCTOBER 2008	Drawn By	JKR
SCALE	1:500	Checked By	
CONTRACT NUMBER	DB007	REVISION	
DRAWING NUMBER	01		

